
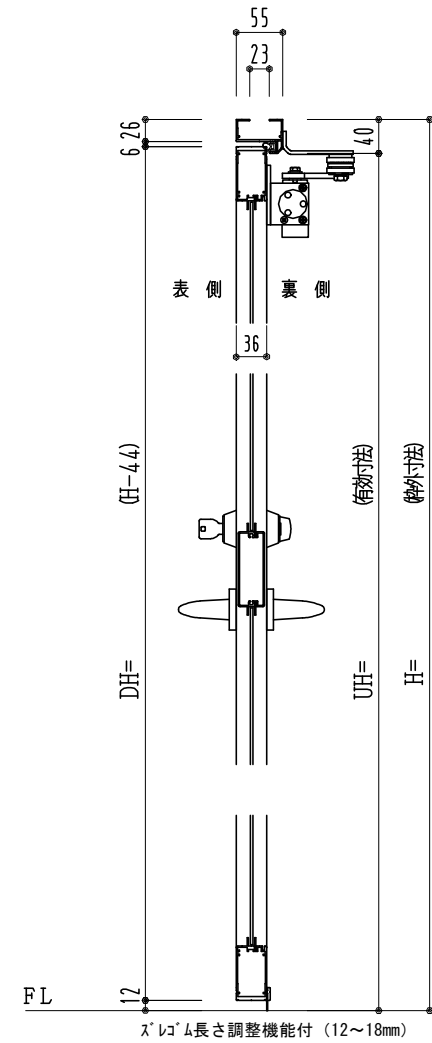
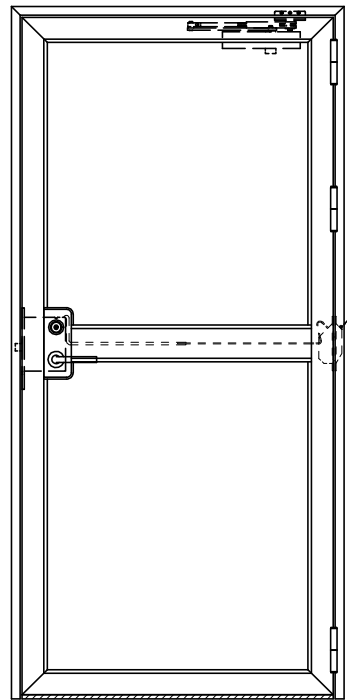


アルミ枠

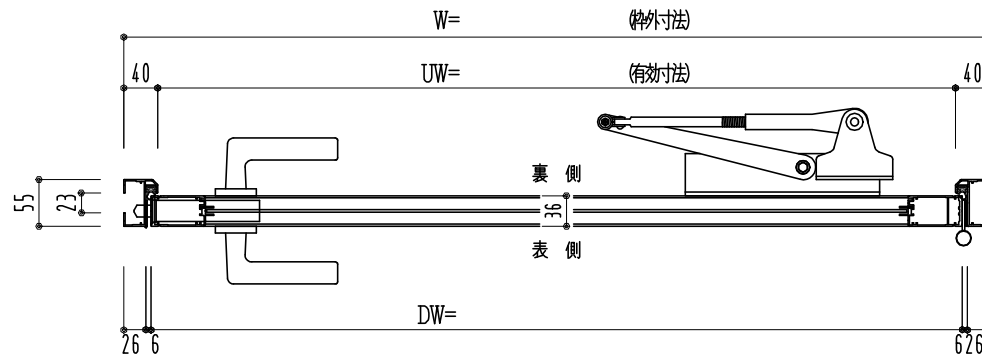

作図縮尺	
正面図	1/1
水平断面図	2.5/1
垂直断面図	2.5/1

SUNWIZZ	品名: アルミ框ドア	型名: DK34 (V2.0)・片開-F0-3方 中棧付 スレイト	DK34-20KR0010Z-2006
---------	------------	-----------------------------------	---------------------