
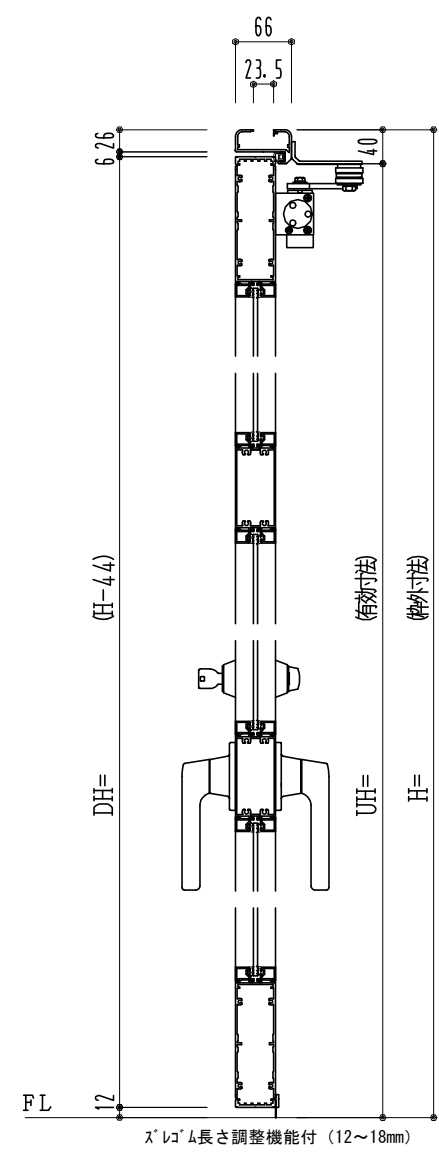
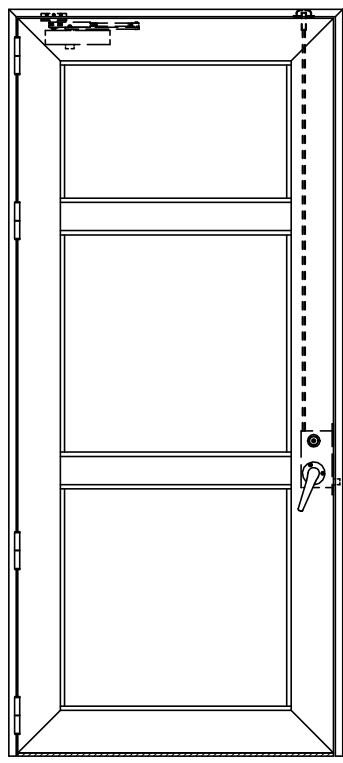


アルミ枠

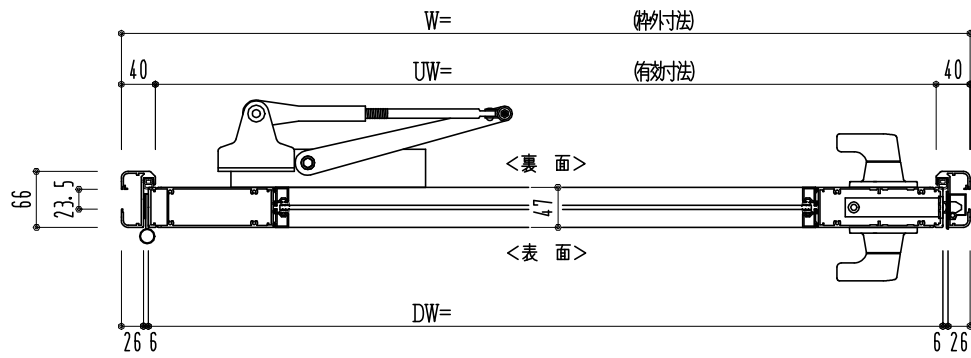

作図縮尺	
正面図	1 / 1
水平断面図	3 / 1
垂直断面図	3 / 1

SUNWIZZ	品名: アルミ枠ドア	型名: DK40 (V3.0)・片開-F3M-3方 中棧2本 スレコ (グレモン)	DK40-30KL3M20Z-2006
---------	------------	---	---------------------