
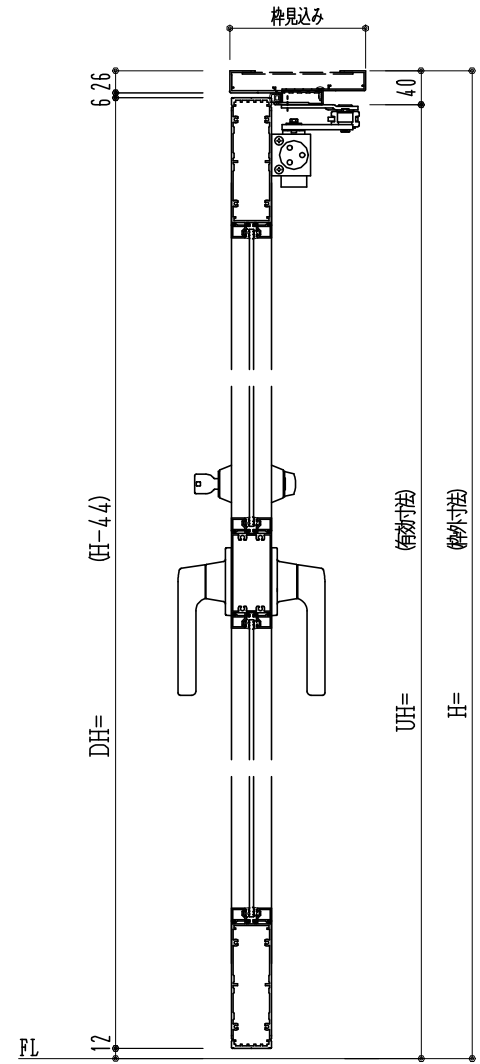
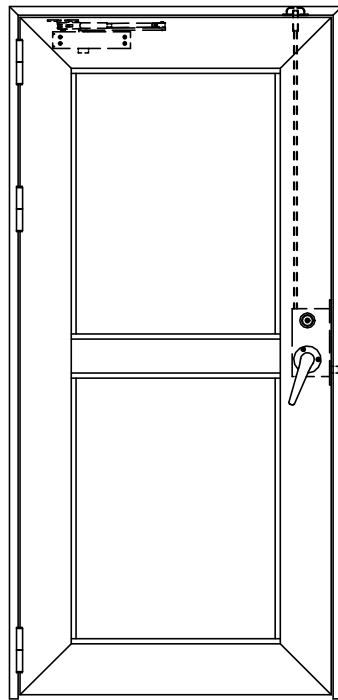


アルミ枠

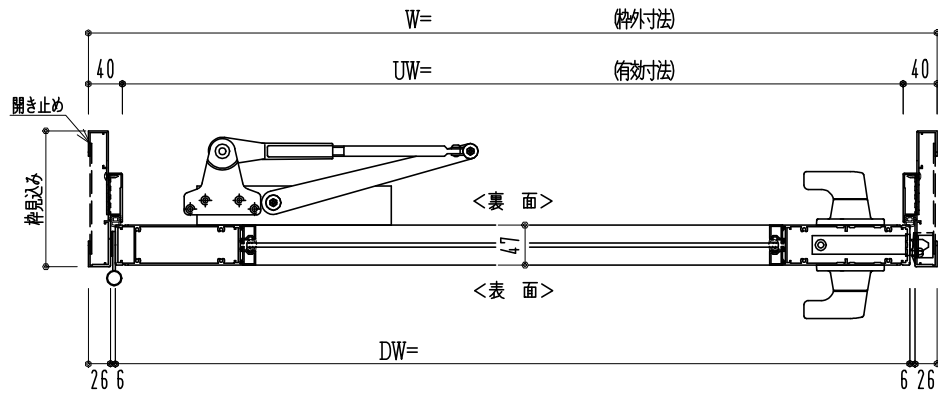

作図縮尺	
正面図	1 / 1
水平断面図	2.5 / 1
垂直断面図	2.5 / 1

SUNWIZZ	品名: アルミ框ドア	型名: DKZ40 (V2.0)・片開-F3M-3方 中棧付 カイト (グレモン) (枠見込み160~200)	DKZ40-20KL3M10N-L-2006
---------	------------	---	------------------------