
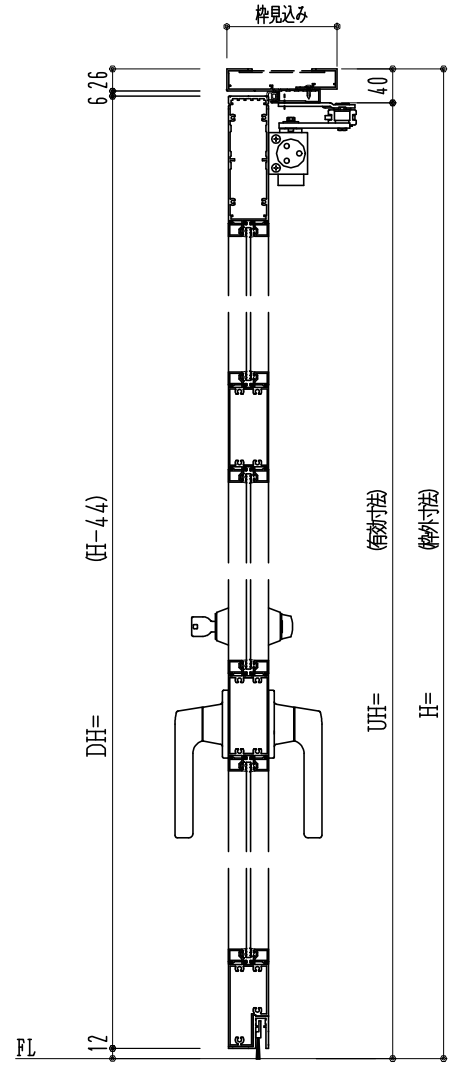
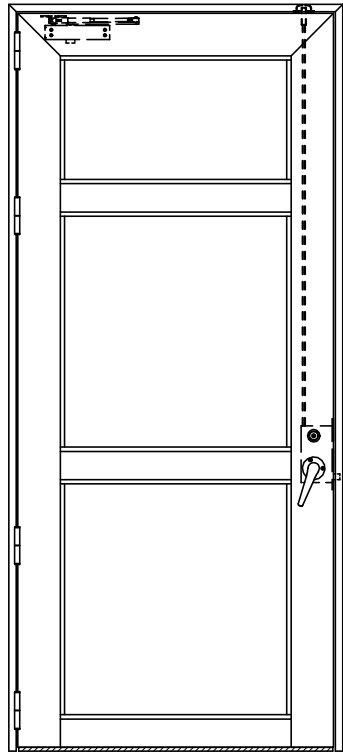


アルミ枠

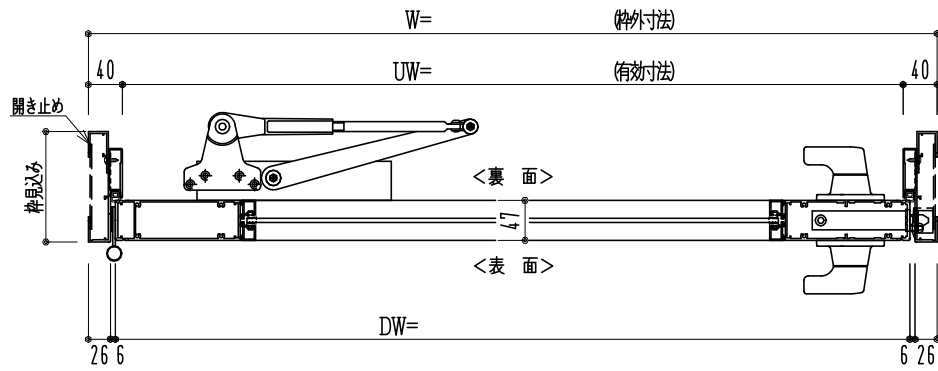

作図縮尺	
正面図	1 / 1
水平断面図	3 / 1
垂直断面図	3 / 1

<p><b>SUNWIZZ</b></p>	<p>品名: アルミ框ドア</p>	<p>型名: DKZ40 (V2.0)・片開-F3M-3方 中棧2本BRﾀｲﾄ (ｸﾞﾚﾝ) (枠見込み110~150)</p>	<p>DKZ40-20KL3M20R-S-2006</p>
-----------------------	-------------------	--	-------------------------------