
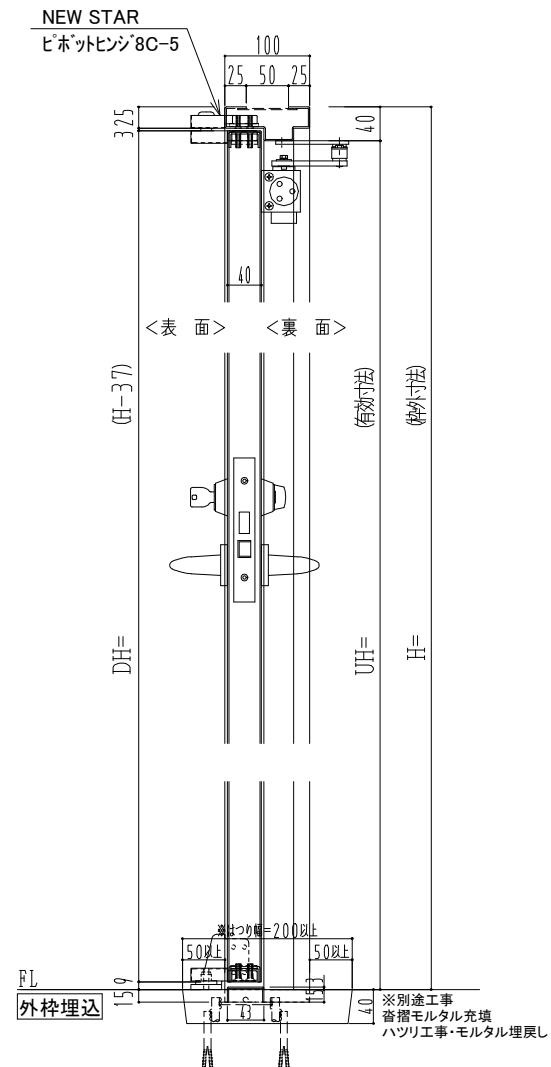
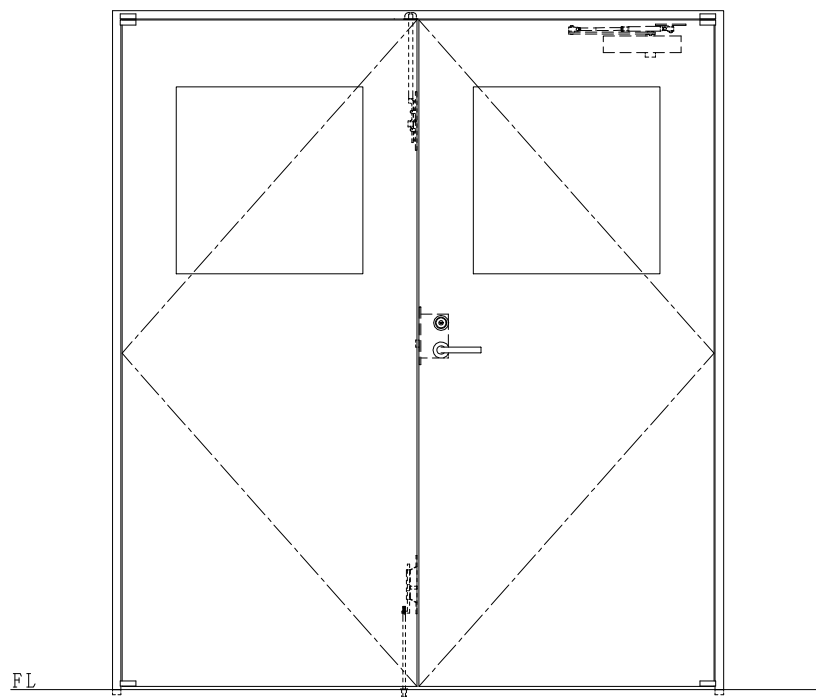


スチール枠

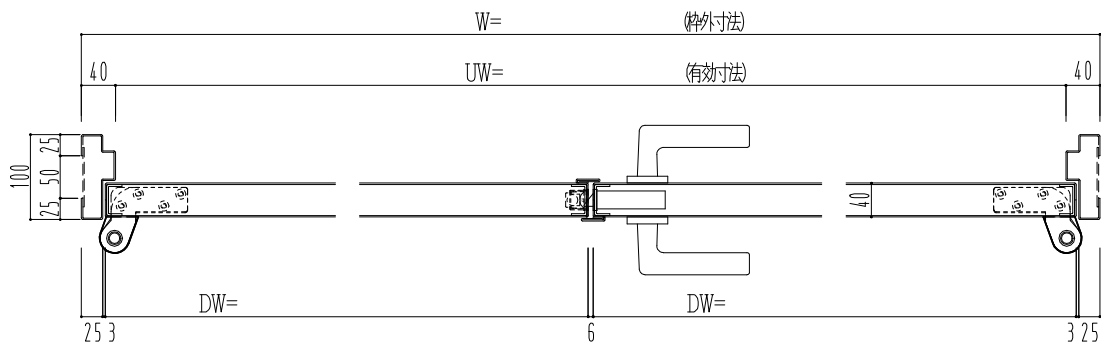

作図縮尺	
正面図	1/1
水平断面図	2.5/1
垂直断面図	2.5/1

SUNWIZZ	品名: スチールドア	型名: DST40 (V1.1)・両開-F0-3方 ノック	DST40-11WR00N1-P-B0-2203
----------------	------------	-------------------------------	--------------------------