
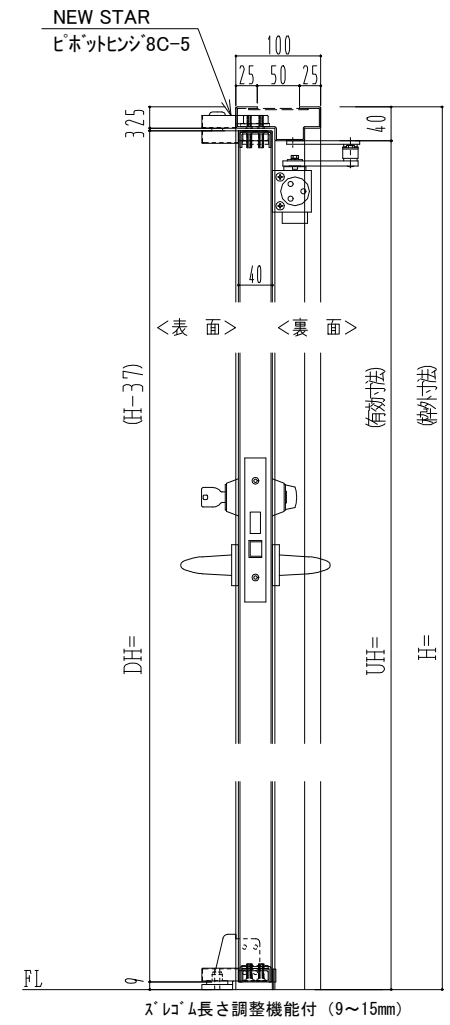
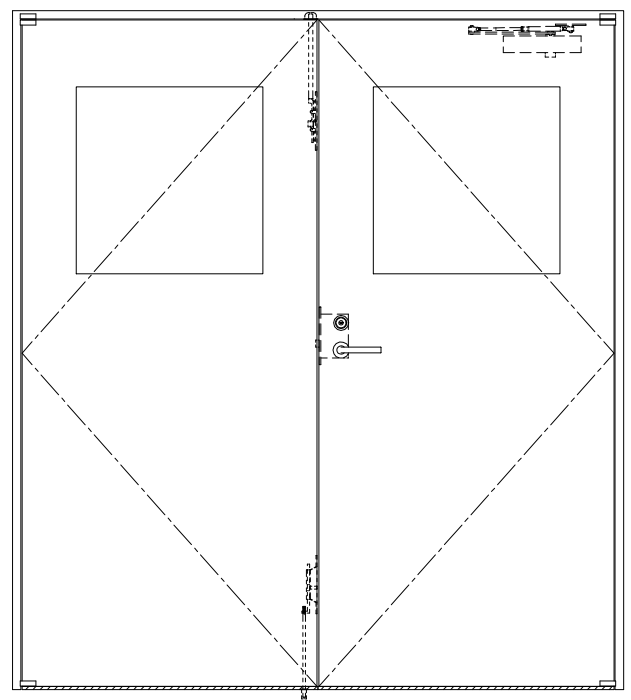


スチール枠

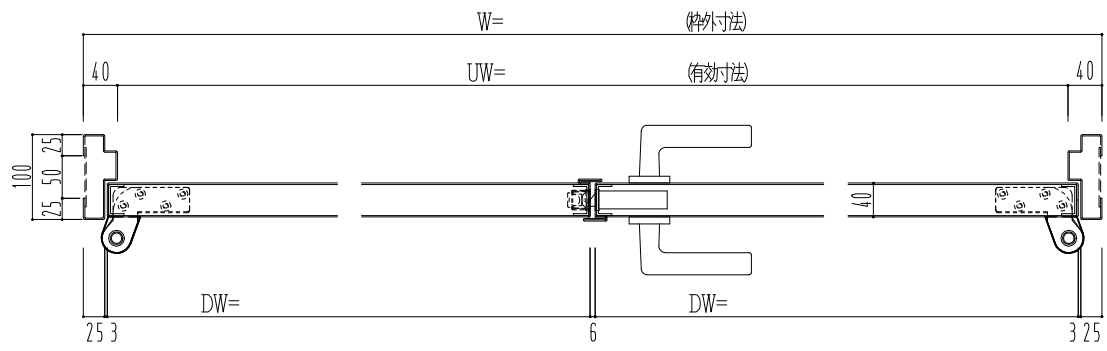

作図縮尺	
正面図	1/1
水平断面図	2.5/1
垂直断面図	2.5/1

<p>SUNWIZZ</p>	<p>品名: スチールドア</p>	<p>型名: DST40 (V1.1)・両開-F0-3方 スレタイト</p>	<p>DST40-11WR00Z0-P-B0-2203</p>
-----------------------	-------------------	--	---------------------------------