
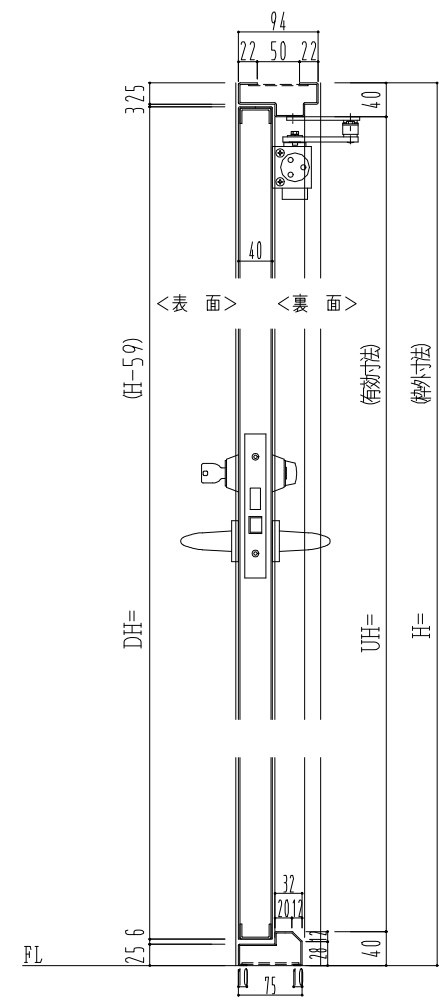
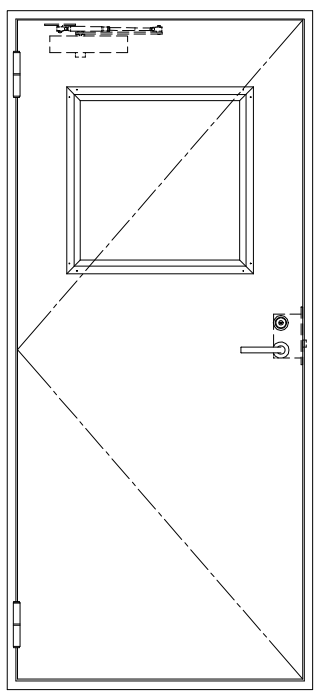


SUS枠

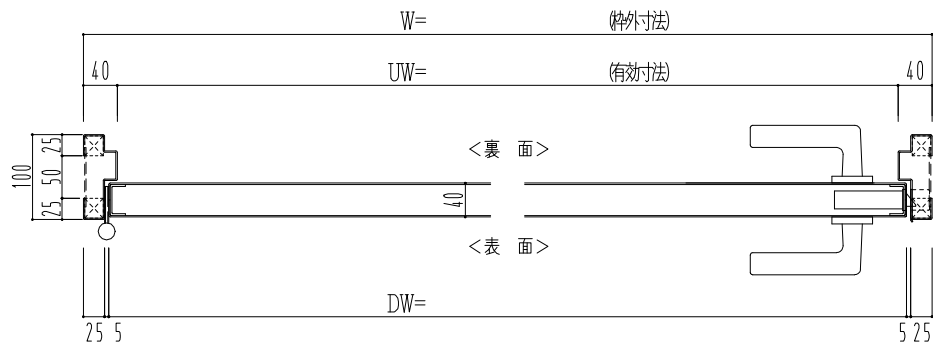

作図縮尺
正面図 1/1
水平断面図 2.5/1
垂直断面図 2.5/1