
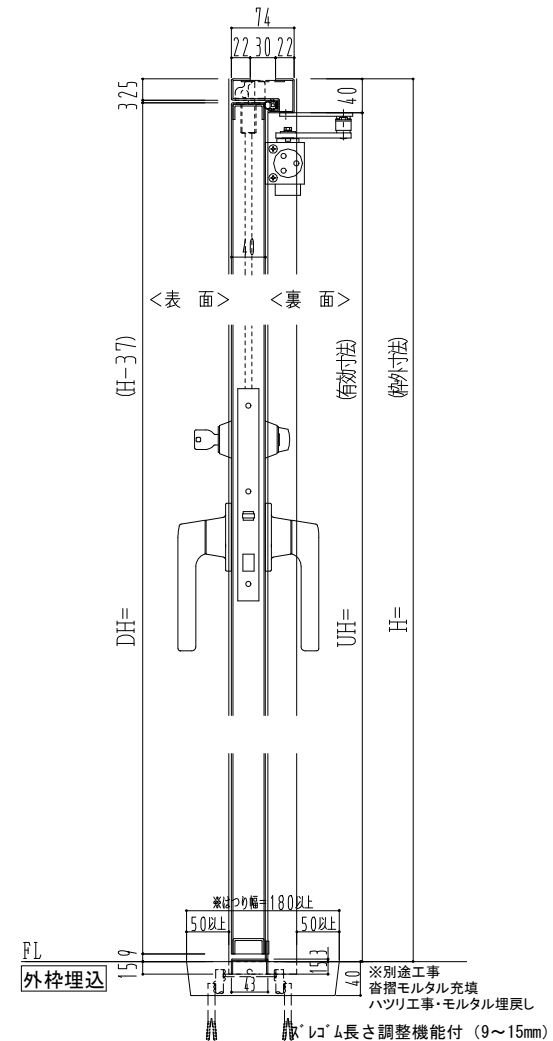
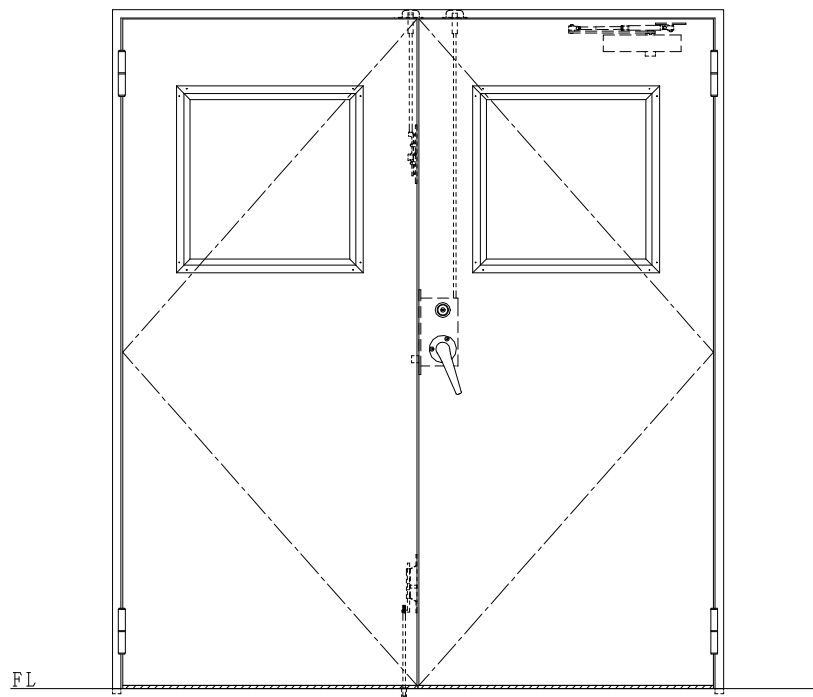


SUS枠

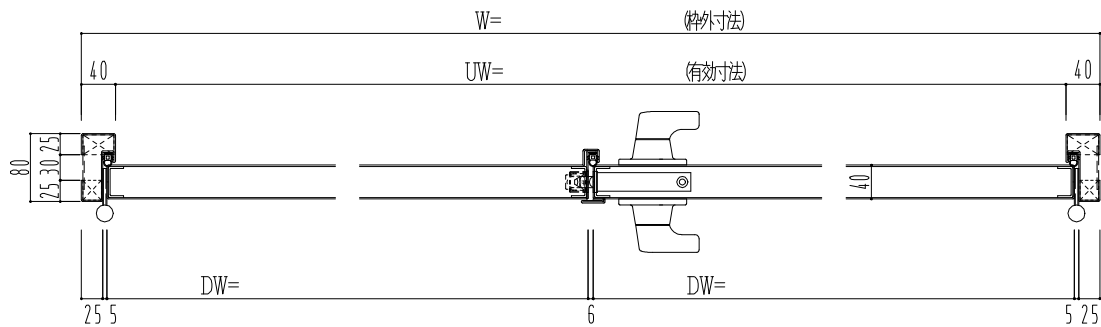

作図縮尺	
正面図	1 / 1
水平断面図	2.5 / 1
垂直断面図	2.5 / 1

SUNWIZZ	品名: ステンレスドア	型名: DSU40 (V1.1)・両開-F3M-3方スライト	DSU40-11WR3MZ1-A1-2203
---------	-------------	--------------------------------	------------------------