
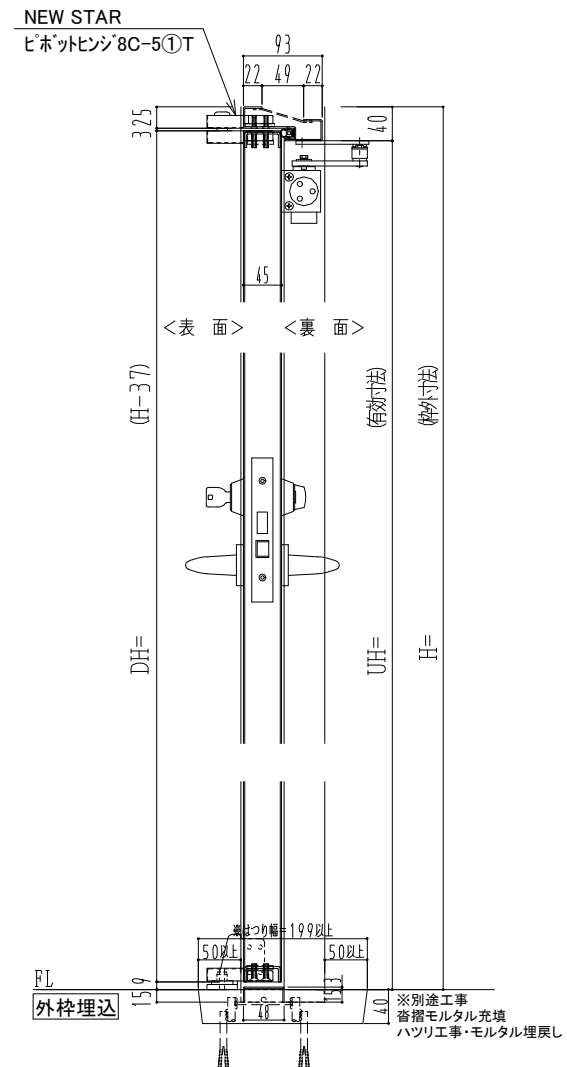
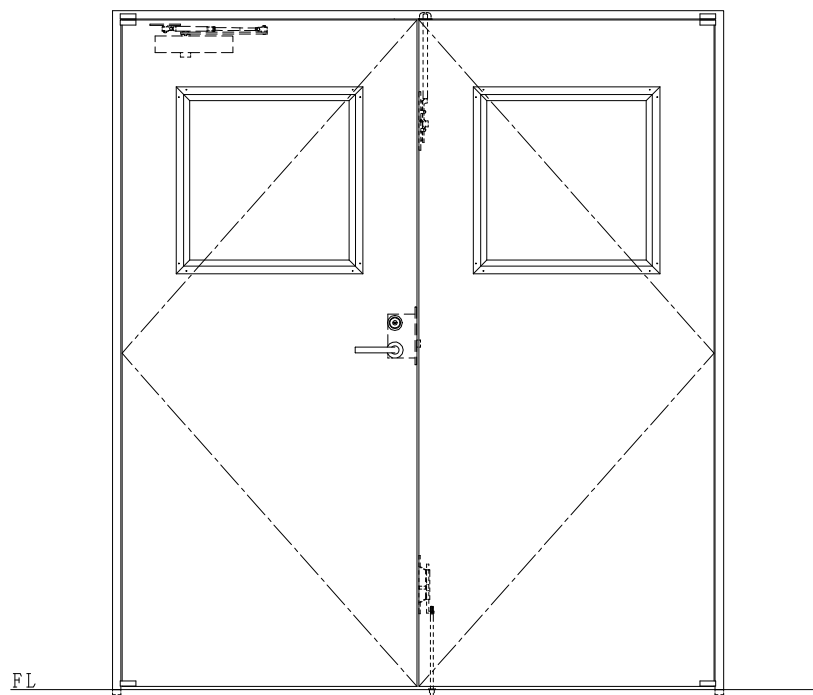


SUS枠

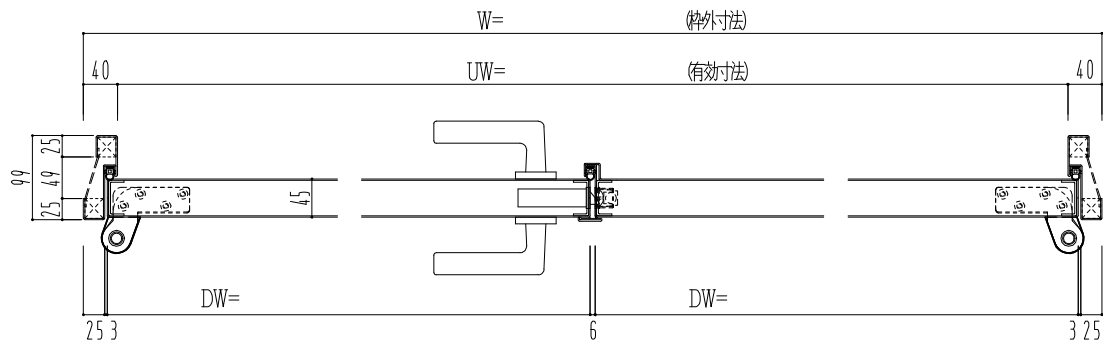

作図縮尺	
正面図	1/1
水平断面図	2.5/1
垂直断面図	2.5/1

SUNWIZZ

品名: ステンレスドア

型名: DSU45 (V1.1)・両開-F0-3方 ノット

DSU45-11WL00N1-P-C1-2203