
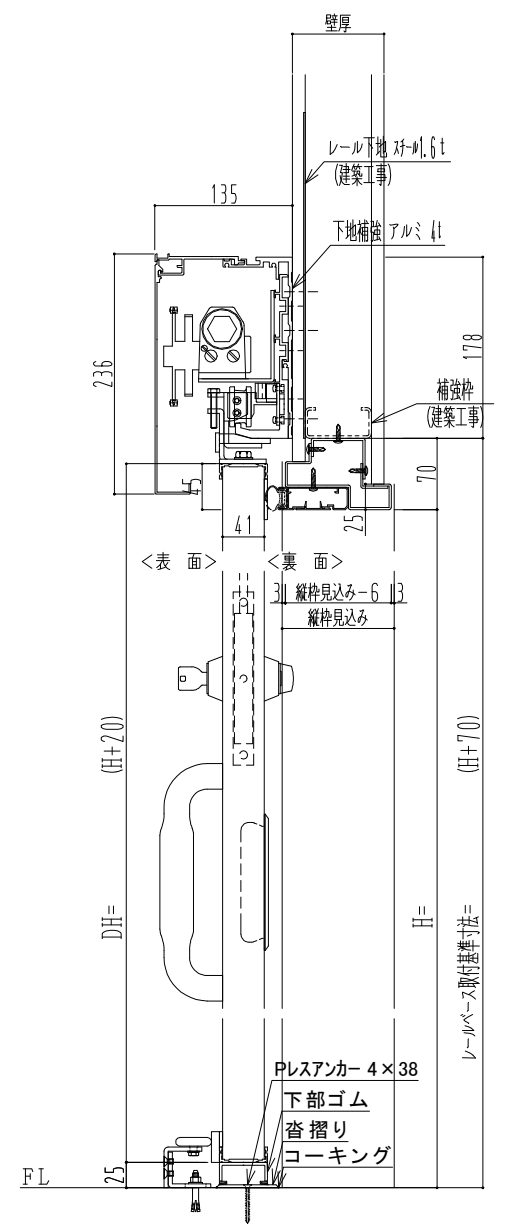
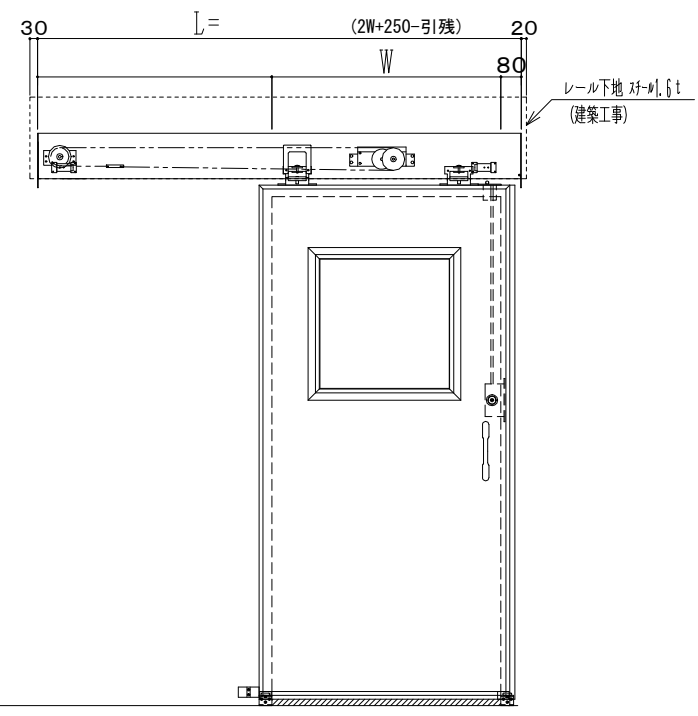


アルミ枠

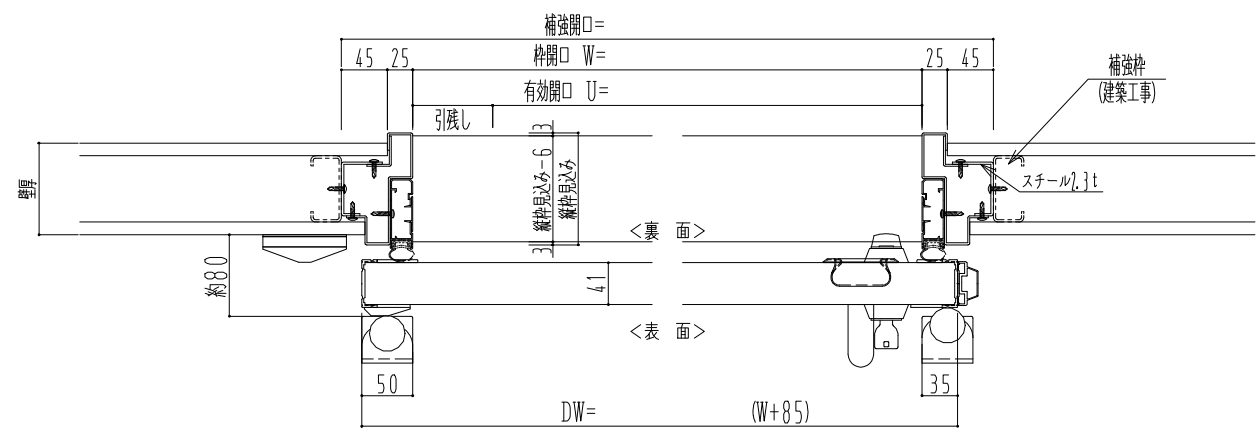

作図縮尺	
正面図	1 / 1
水平断面図	4 / 1
垂直断面図	4 / 1

SUNWIZZ	品名: 気密スライド [®] 7	型名: SAR40 (V4.1) - 片引自閉-3方 17 ³ ait	SAR40-41KLD3105-2307
----------------	---------------------------	--	----------------------