
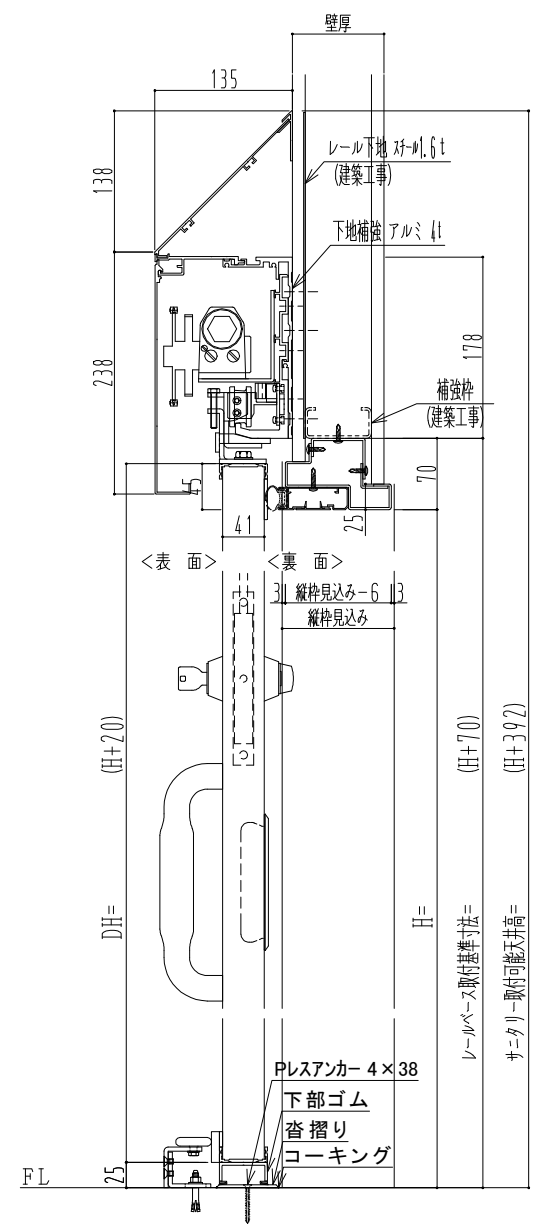
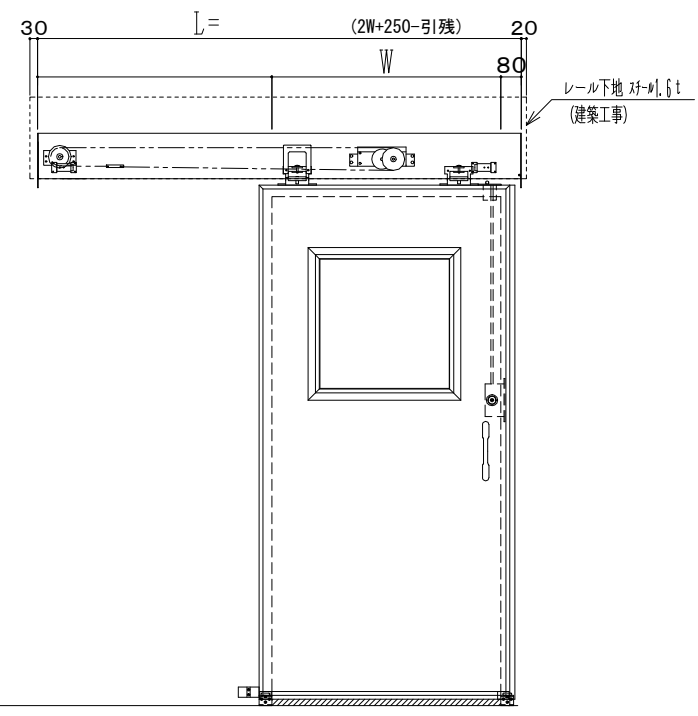


**アルミ枠**

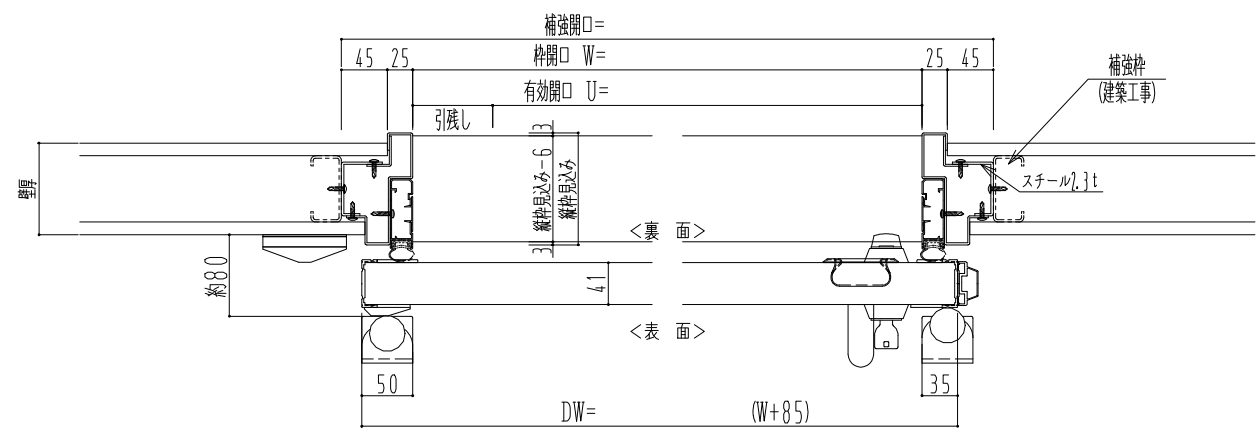

作図縮尺	
正面図	1 / 1
水平断面図	4 / 1
垂直断面図	4 / 1

<b>SUNWIZZ</b>	品名: 気密スライド7	型名: SAR40 (V4.1) - 片引自閉-3方 サニタリー イ7タイプ	SAR40-41KLD3115-2307
----------------	-------------	--	----------------------