
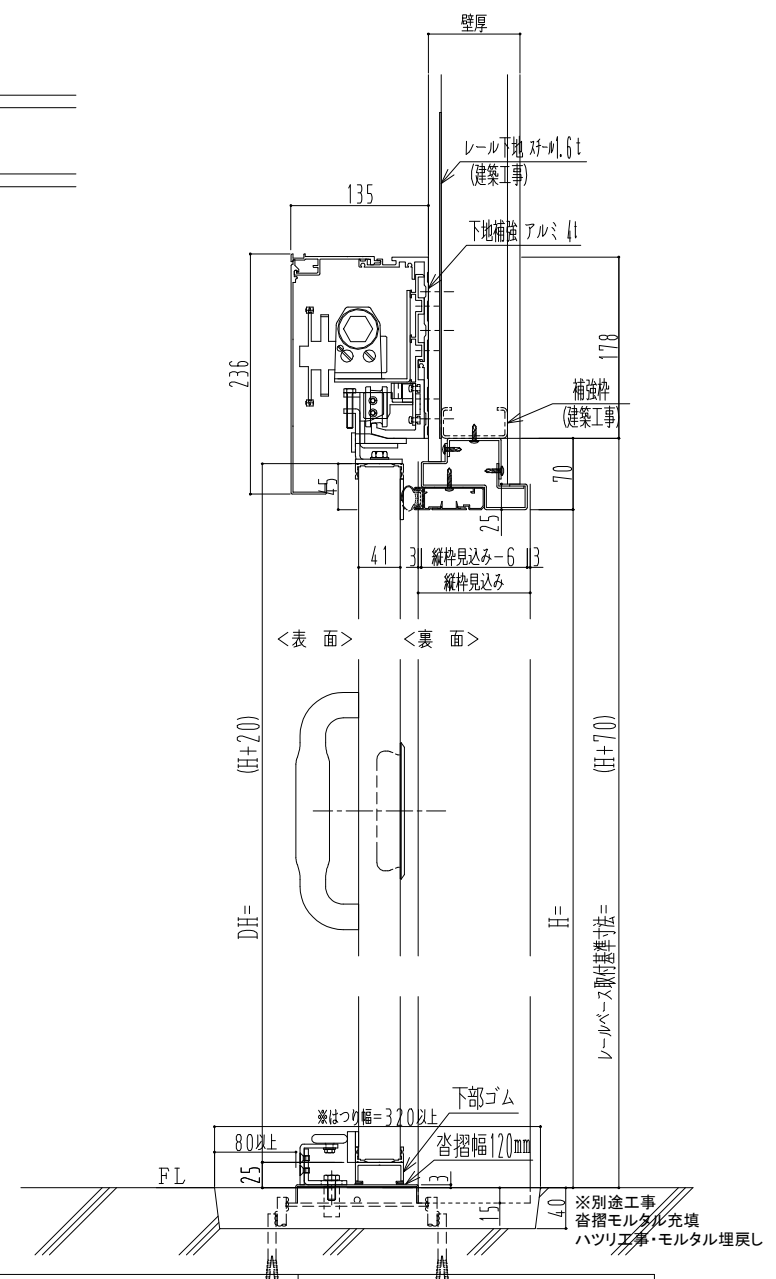
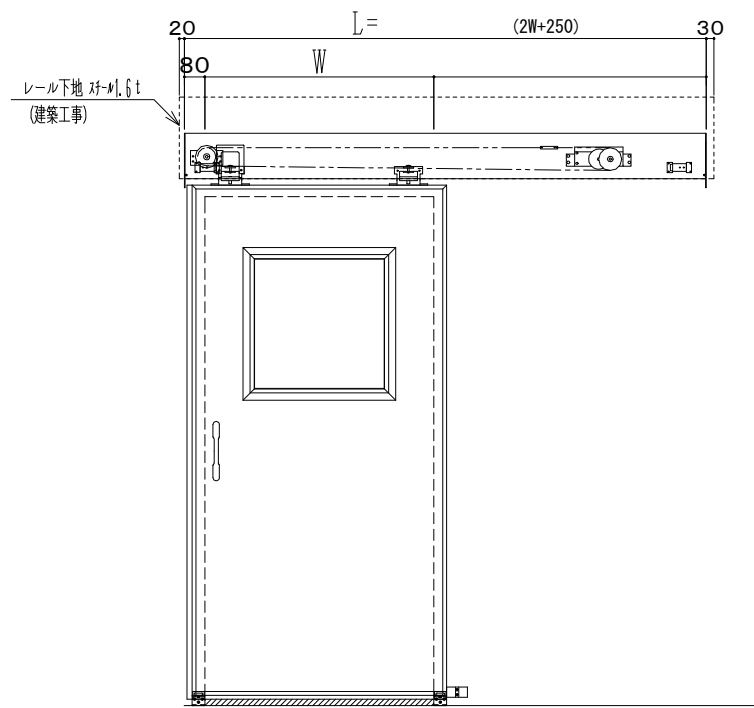


アルミ枠

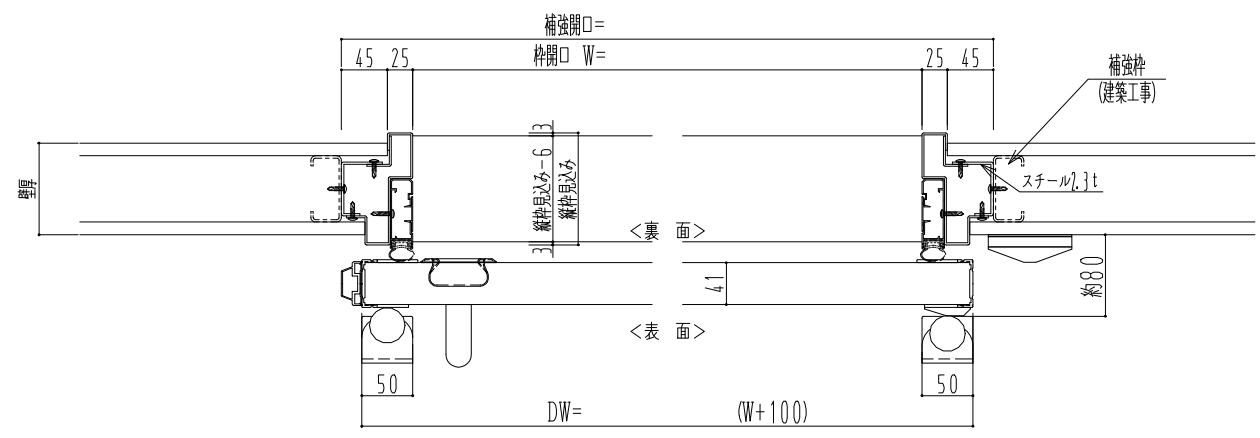

作図縮尺	
正面図	1 / 1
水平断面図	4 / 1
垂直断面図	4 / 1

SUNWIZZ	品名: 気密スライド7	型名: SAR40 (V4.1) - 片引自閉-3方 17タイプ	SAR40-41KRD3003-2006
---------	-------------	----------------------------------	----------------------