
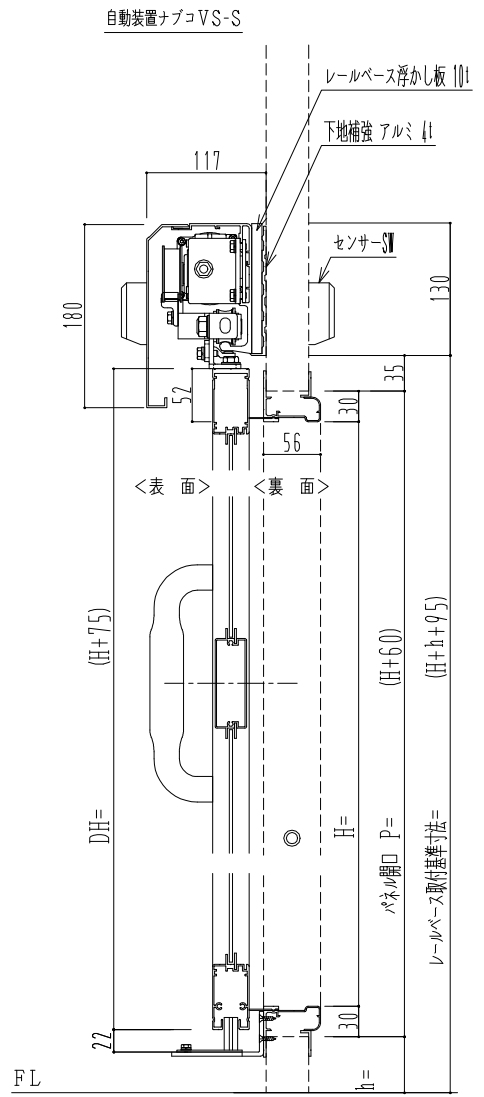
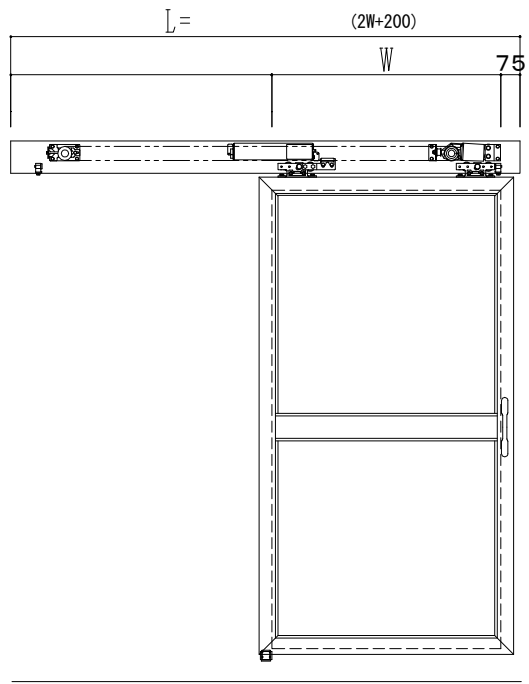


アルミ枠

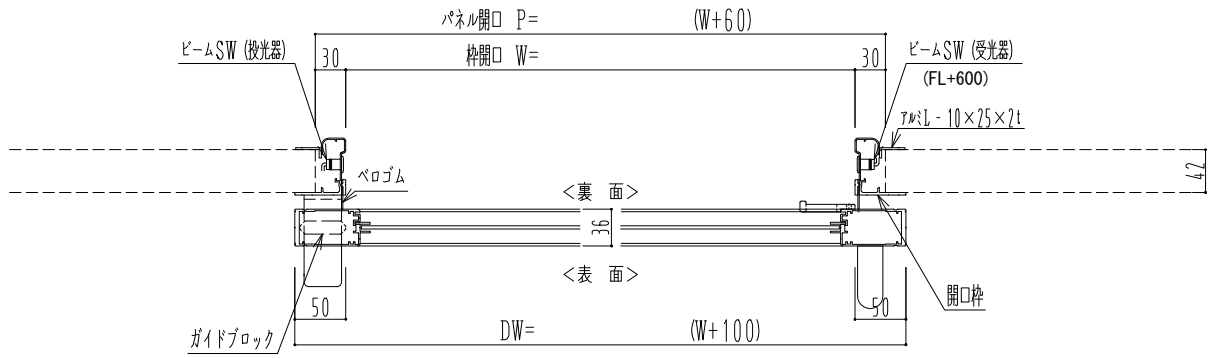

| 作図縮尺 | |
|-------|-------|
| 正面図 | 1 / 1 |
| 水平断面図 | 4 / 1 |
| 垂直断面図 | 4 / 1 |

| | | | |
|----------------|------------|--------------------------------|---------------------|
| SUNWIZZ | 品名: スライドドア | 型名: SK30 (V5.6)-片引自動-4方 上部 中棧付 | SK30-56KLN4120-2212 |
|----------------|------------|--------------------------------|---------------------|