
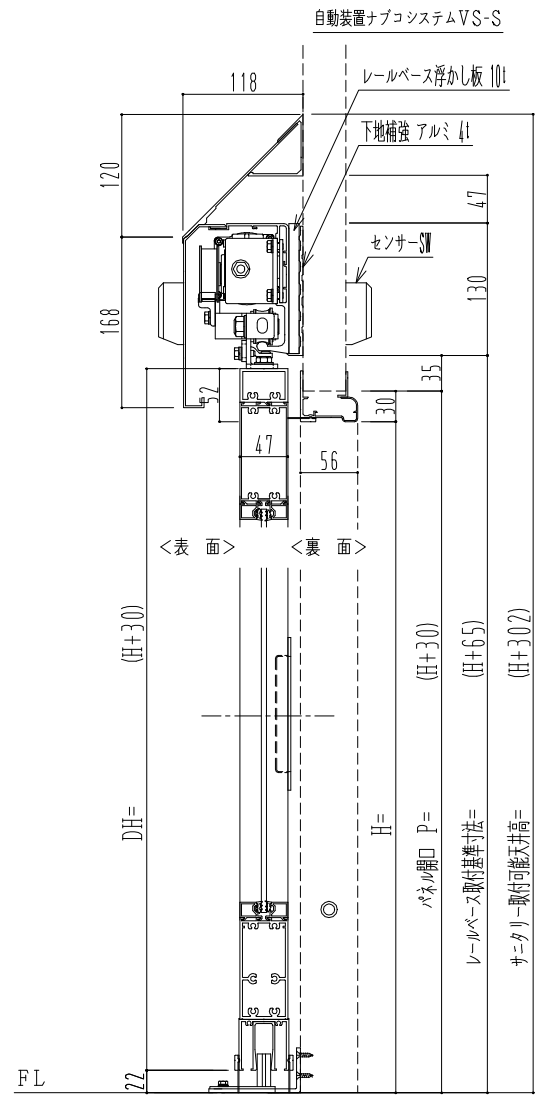
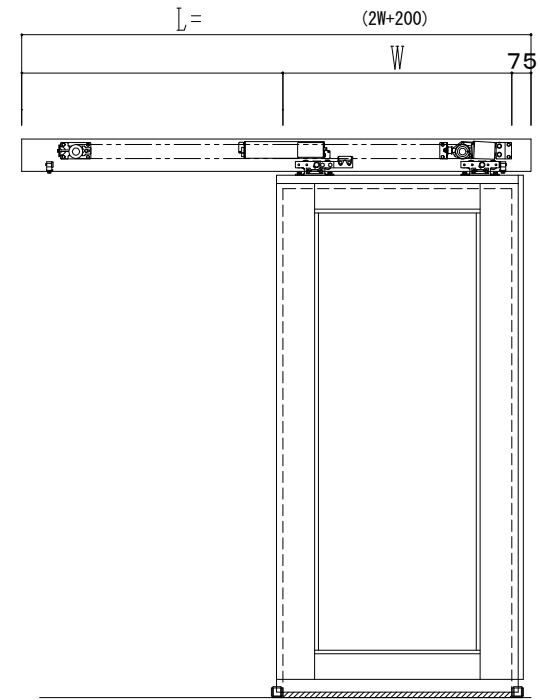


アルミ枠

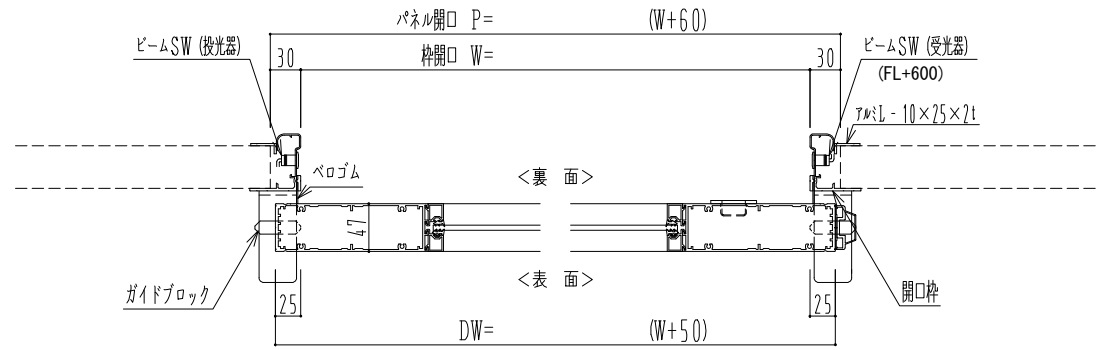

作図縮尺	
正面図	1 / 1
水平断面図	4 / 1
垂直断面図	4 / 1

SUNWIZZ	品名: スライドドア	型名: SK40 (V1.3)-片引自動-3方 上部 サ-タリ- 中棧無	SK40-13KLN3021-2212
---------	------------	--------------------------------------	---------------------