
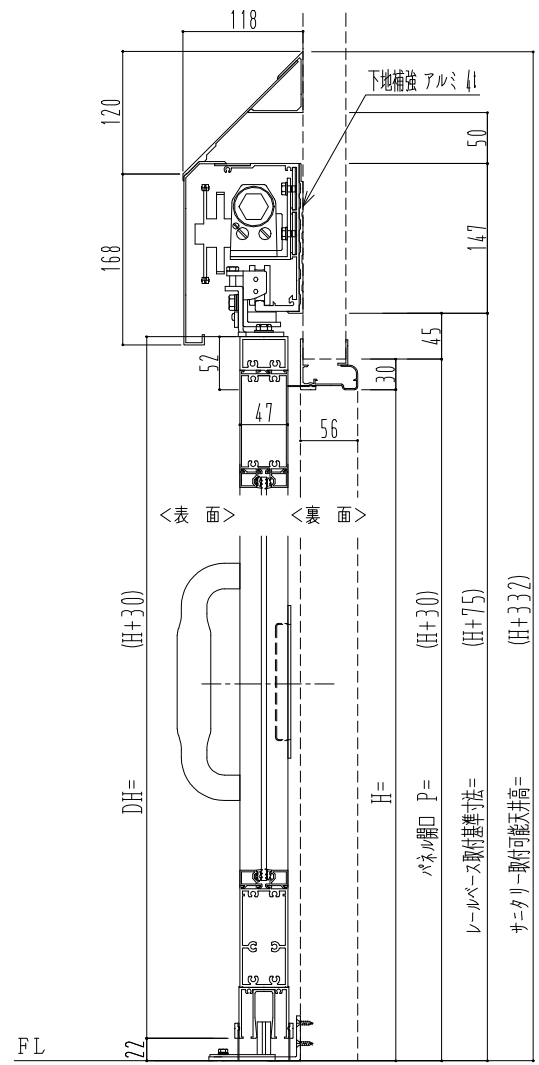
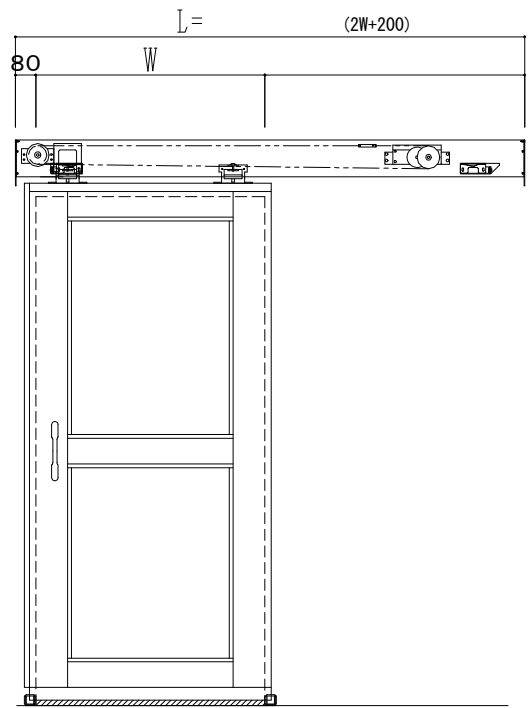


アルミ枠

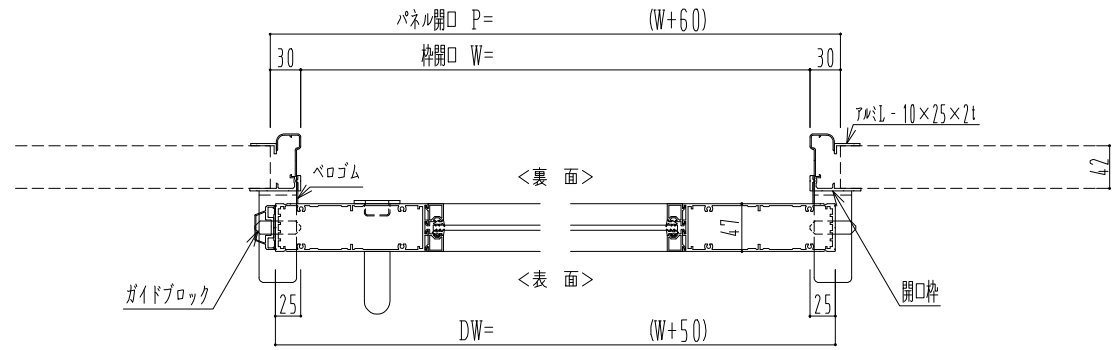

作図縮尺	
正面図	1 / 1
水平断面図	4 / 1
垂直断面図	4 / 1

SUNWIZZ	品名: スライドドア	型名: SK40(V1.3)-片引自閉-3方 サニタリ-中棧付	SK40-13KRD3101-2212
---------	------------	---------------------------------	---------------------