
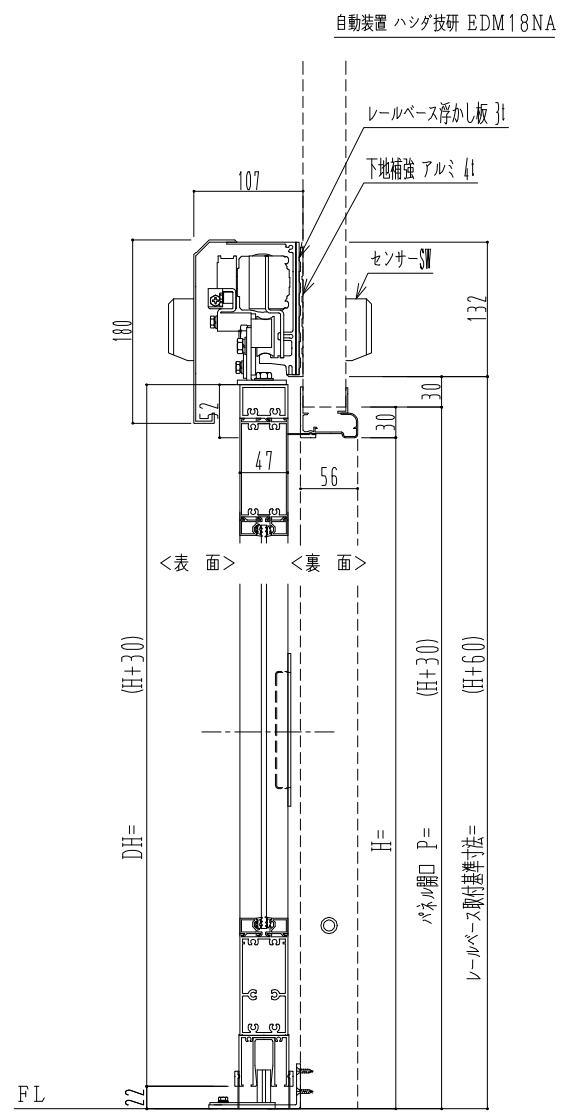
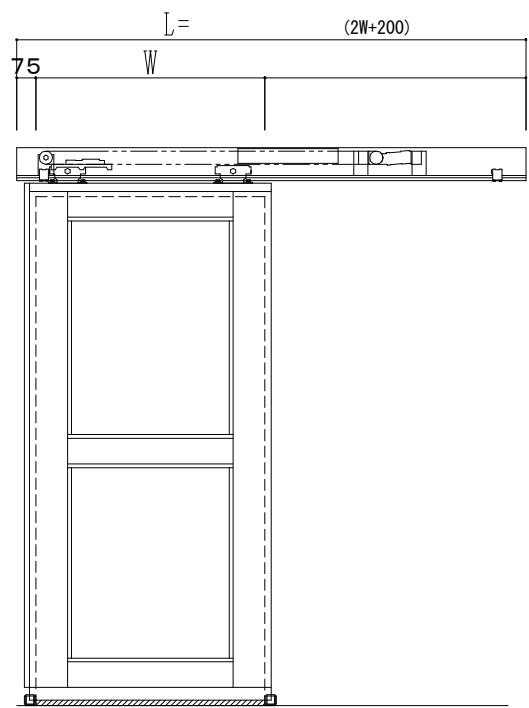


アルミ枠

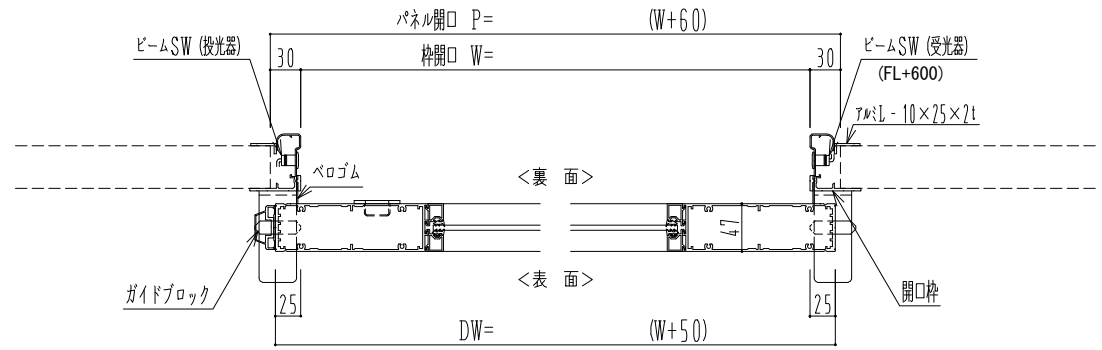

作図縮尺	
正面図	1 / 1
水平断面図	4 / 1
垂直断面図	4 / 1

SUNWIZZ	品名: スライドドア	型名: SK40 (V1.3)-片引自動-3方 上部 中棧付	SK40-13KRH3120-2212
----------------	------------	--------------------------------	---------------------