
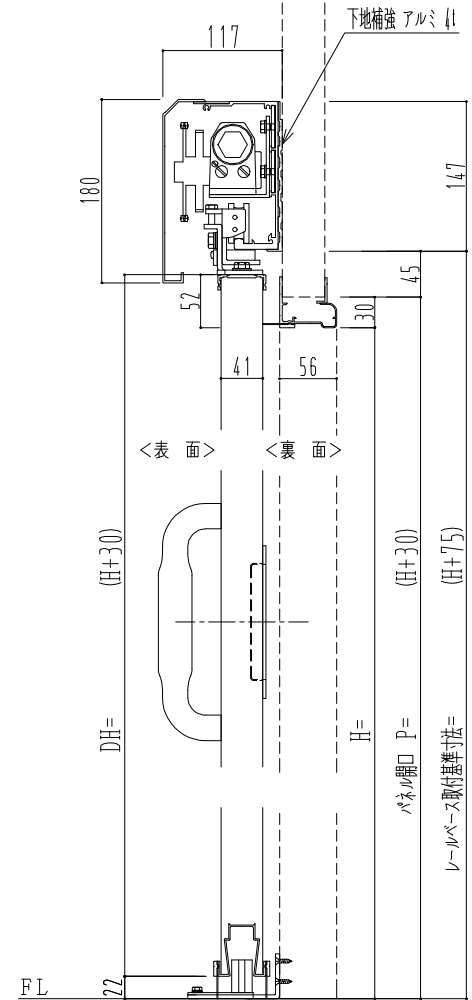
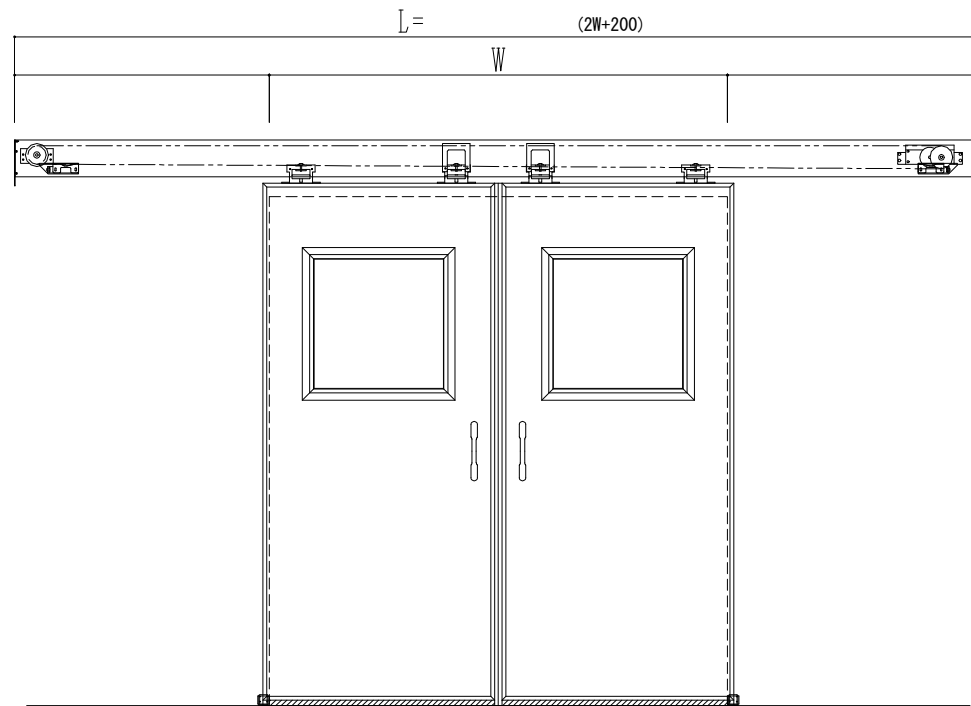


アルミ枠

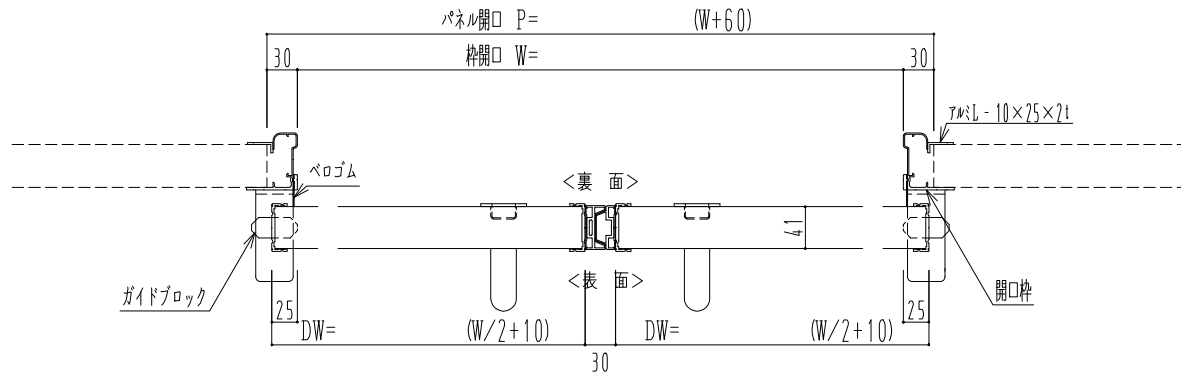

作図縮尺	
正面図	1 / 1
水平断面図	4 / 1
垂直断面図	4 / 1

SUNWIZZ

品名: スライドドア

型名: SR40 (V6.3) -両引自閉-3方

SR40-63WRD300-2212