
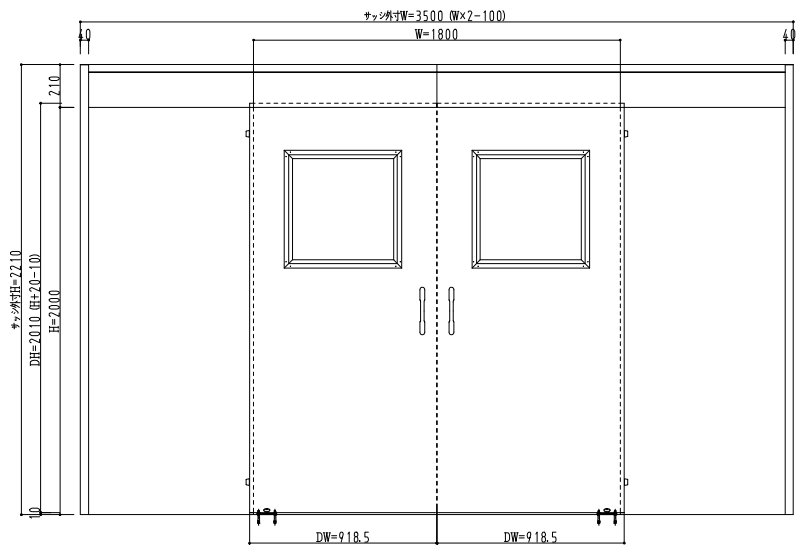
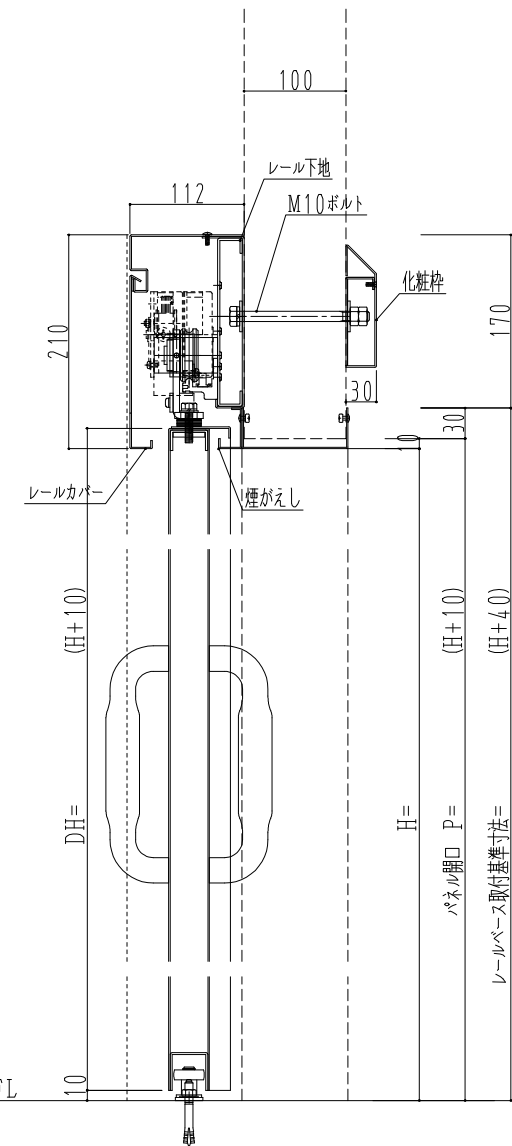


SUS枠

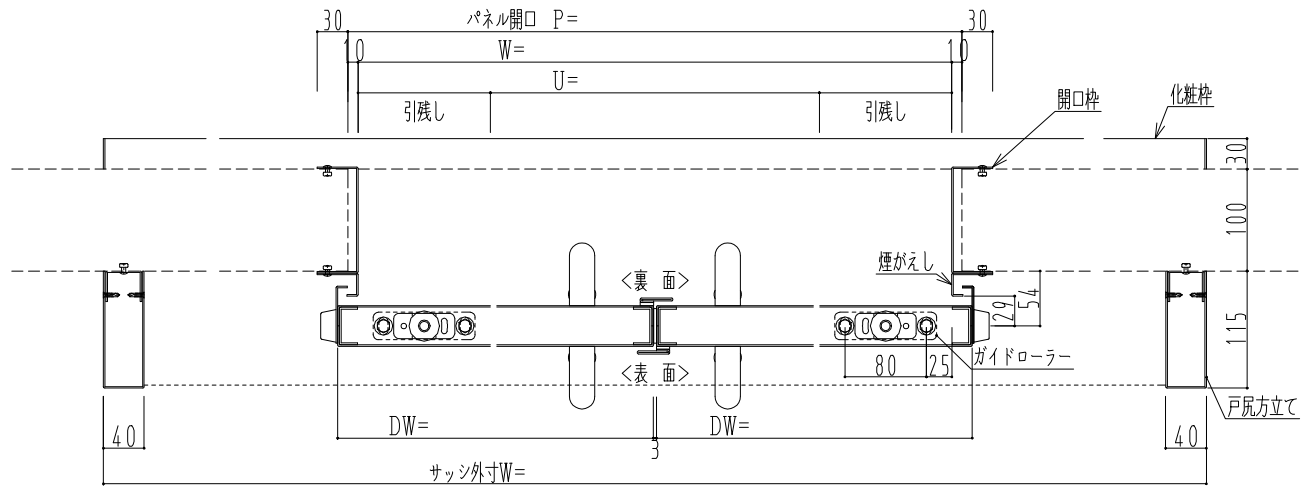

作図縮尺	
正面図	1 / 1
水平断面図	5 / 1
垂直断面図	5 / 1

SUNWIZZ

品名: ステンレススライドドア

型名: SSU40 (V1.1) - 両引自閉-3方

SSU40-11WR300-2212