
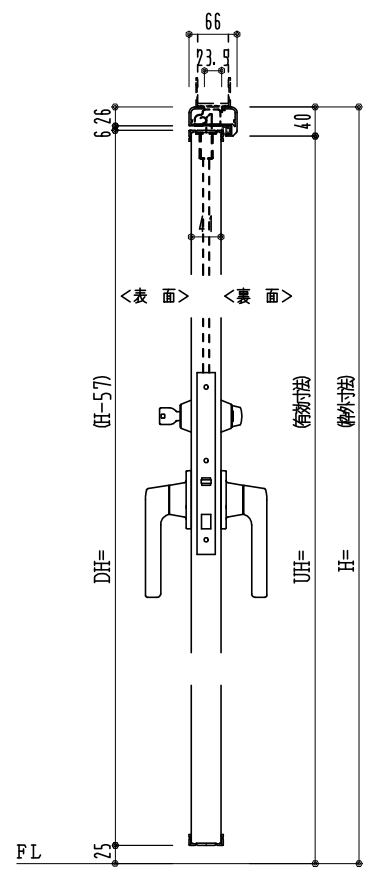
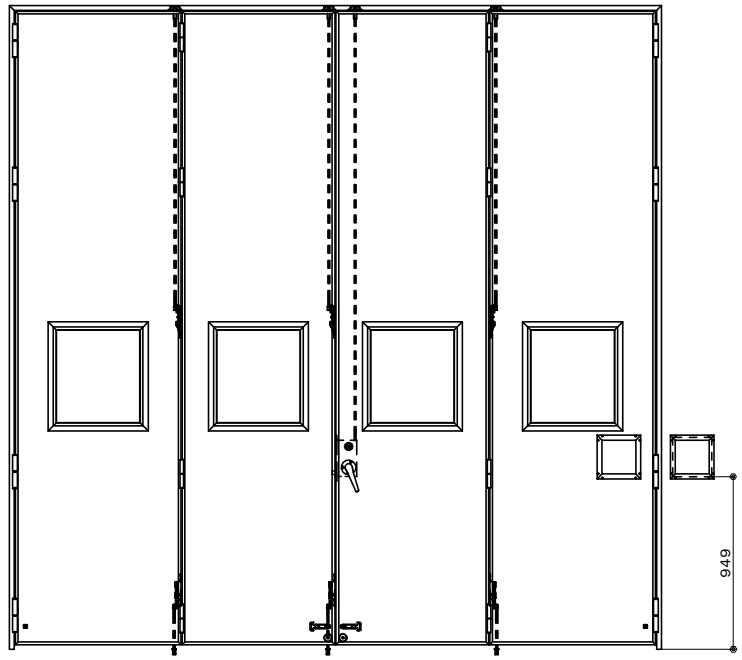


アルミ枠

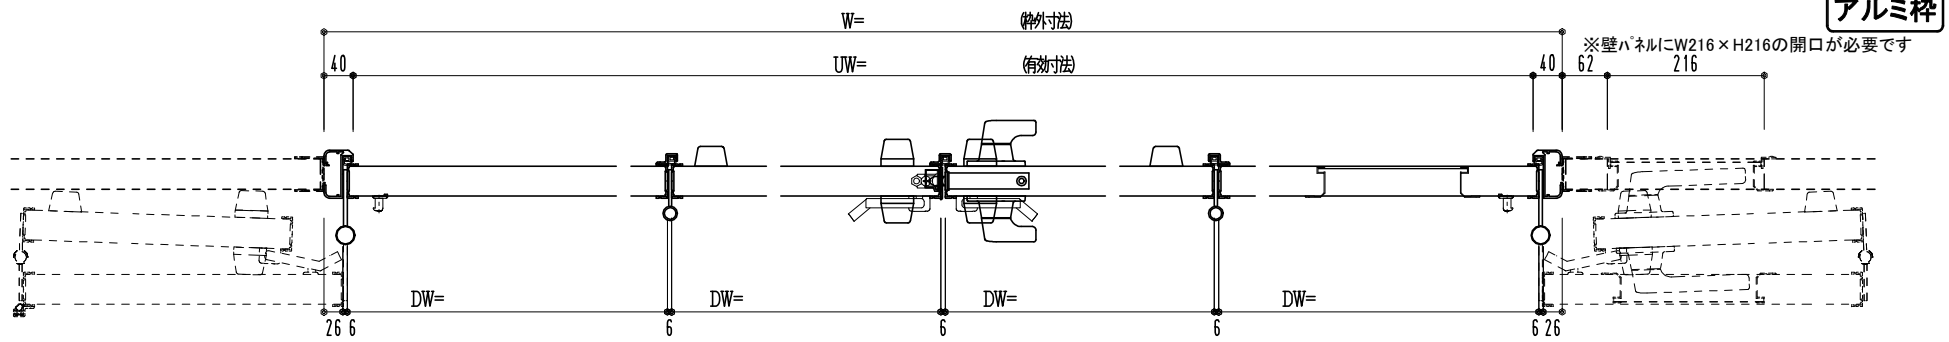

作図縮尺	
正面図	1 / 1
水平断面図	3 / 1
垂直断面図	3 / 1