
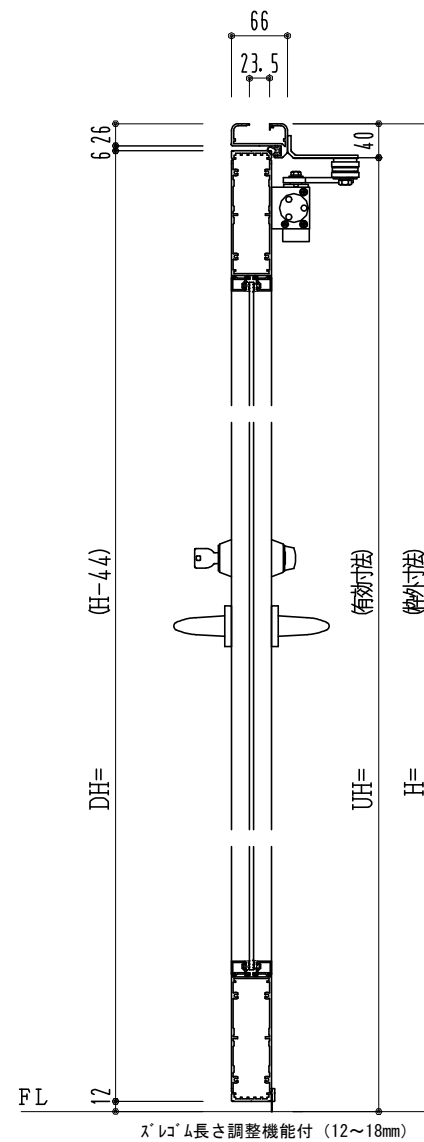
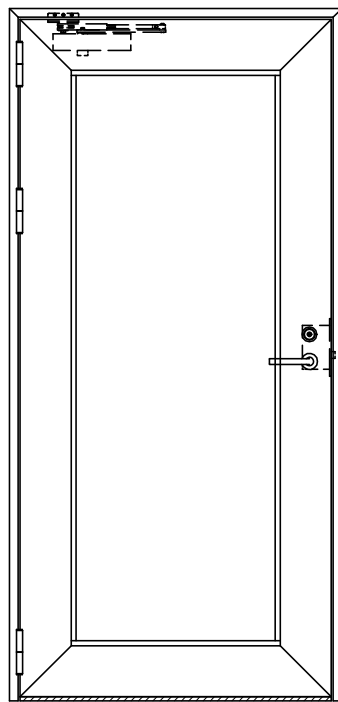


アルミ枠

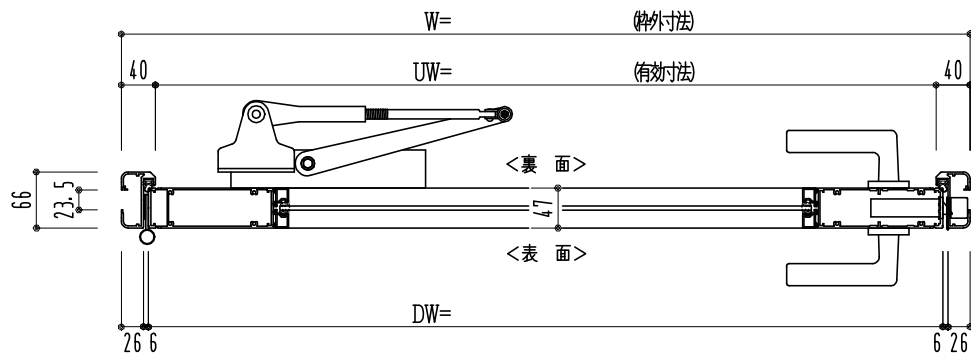

作図縮尺	
正面図	1 / 1
水平断面図	2.5 / 1
垂直断面図	2.5 / 1

SUNWIZZ	品名: アルミ框ドア	型名: DK40 (V3.0)・片開-F0-3方 中棧無 スレイト	DK40-30KL0000Z-2006
---------	------------	-----------------------------------	---------------------