
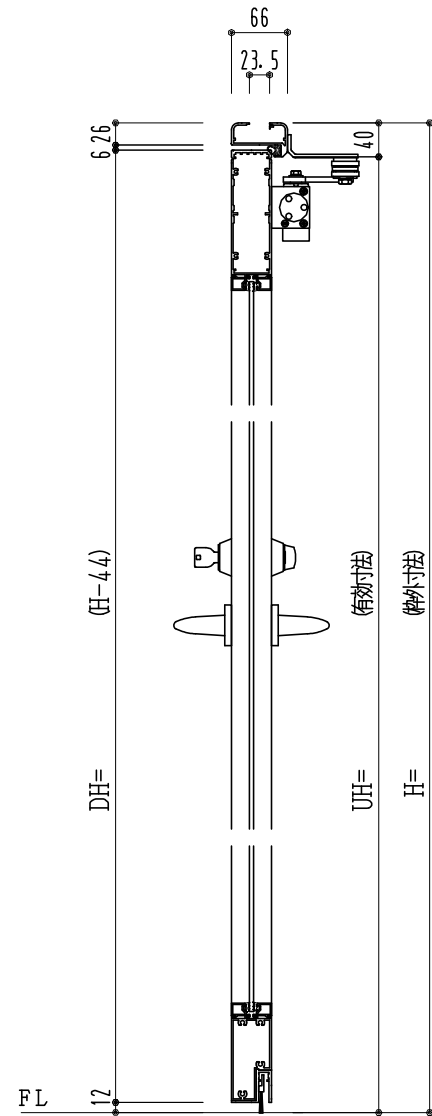
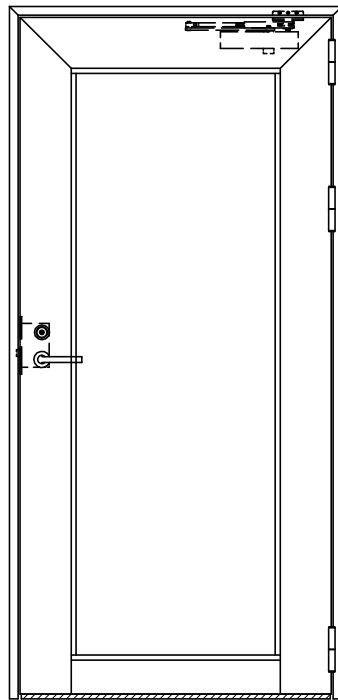


アルミ枠

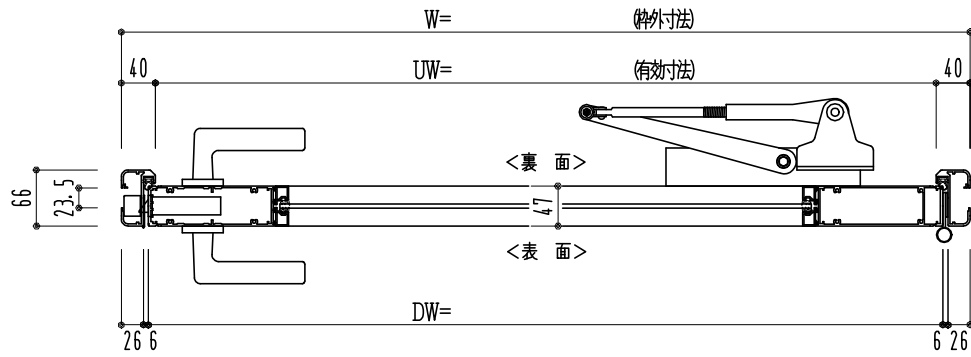

作図縮尺	
正面図	1 / 1
水平断面図	2.5 / 1
垂直断面図	2.5 / 1

SUNWIZZ

品名: アルミ框ドア

型名: DK40 (V3.0)・片開-F0-3方 中棧無 BRﾀｲﾄ

DK40-30KR0000R-2006