
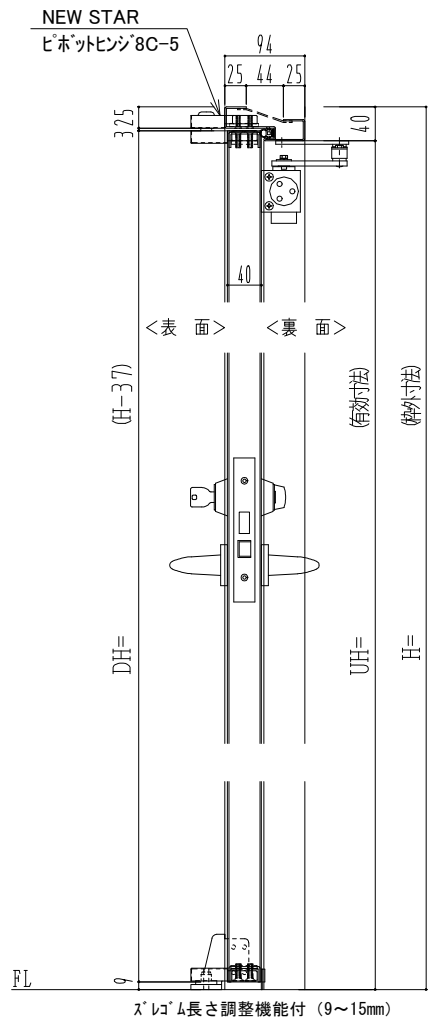
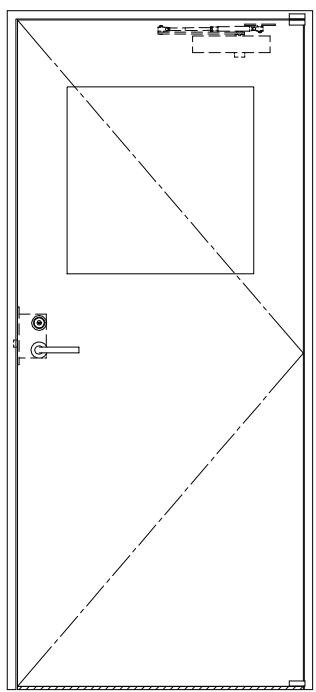


スチール枠

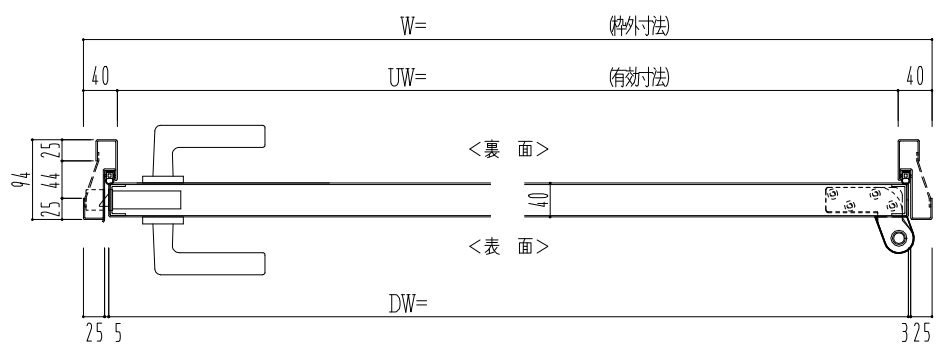

作図縮尺	
正面図	1 / 1
水平断面図	2.5 / 1
垂直断面図	2.5 / 1

<p><b>SUNWIZZ</b></p>	<p>品名: スチールドア</p>	<p>型名: DST40 (V1.1)・片開-F0-3方 スレイト</p>	<p>DST40-11KR00Z0-P-C1-2203</p>
-----------------------	-------------------	---------------------------------------	---------------------------------