
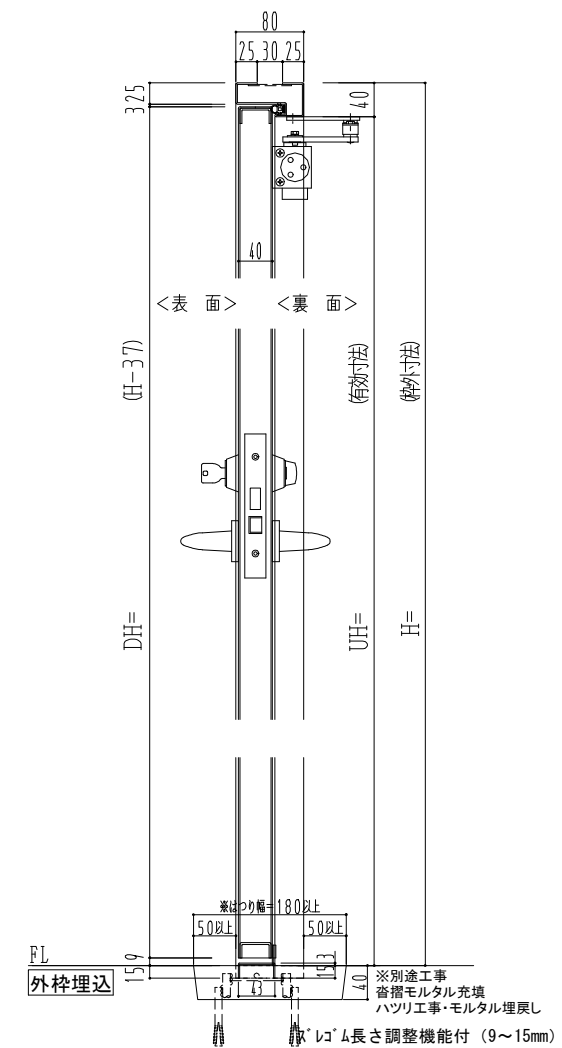
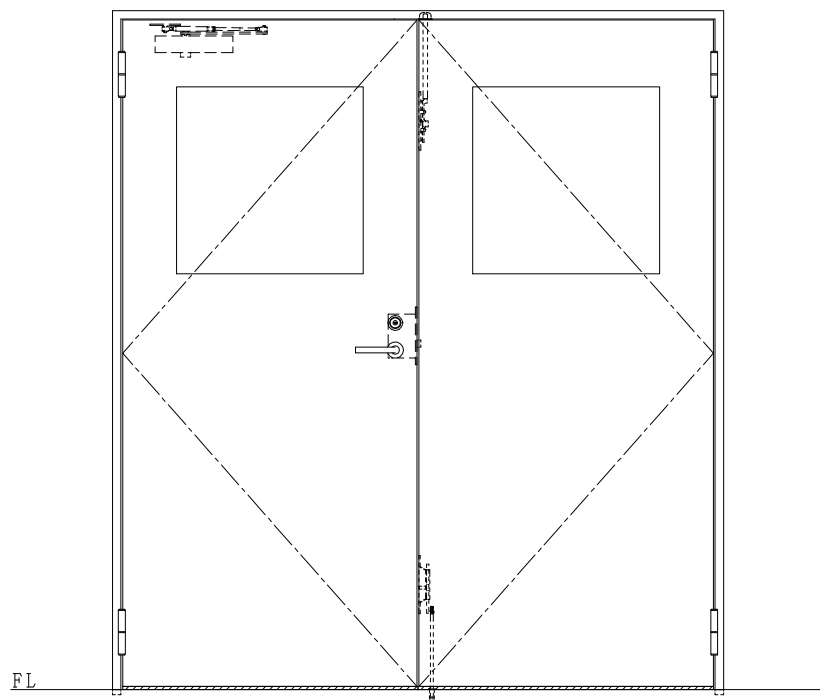


スチール枠

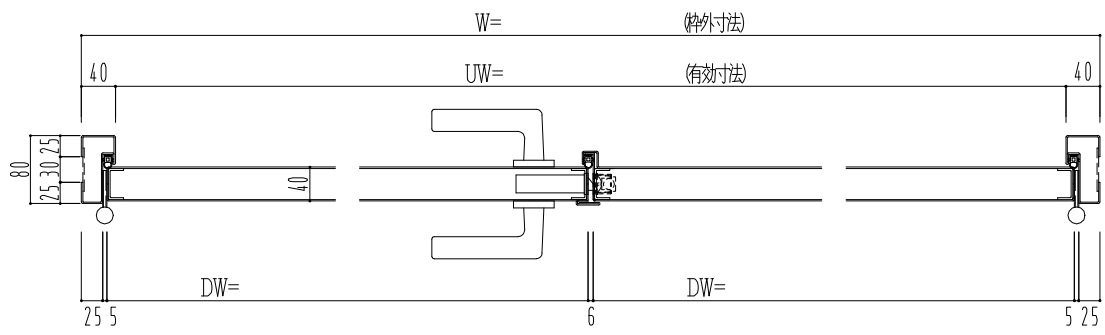

作図縮尺	
正面図	1 / 1
水平断面図	2.5 / 1
垂直断面図	2.5 / 1

SUNWIZZ	品名: スチールドア	型名: DST40 (V1.1)・両開-F0-3方 スレイト	DST40-11WL00Z1-A1-2203
---------	------------	--------------------------------	------------------------