
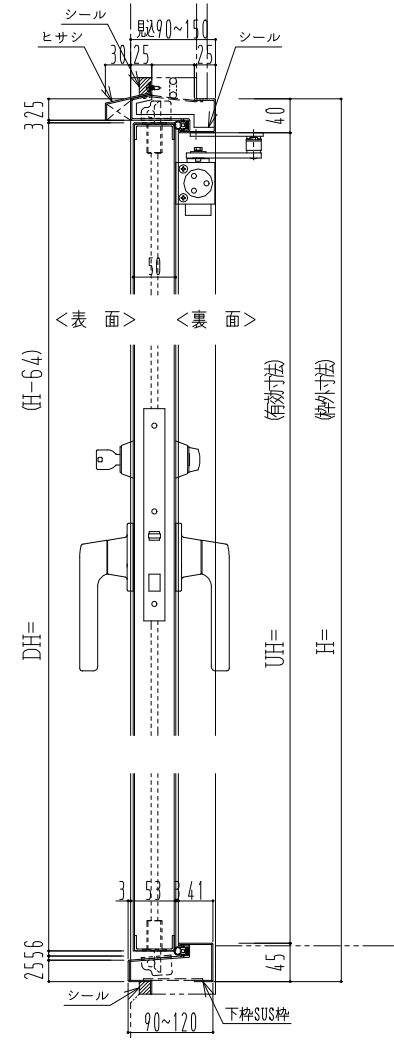
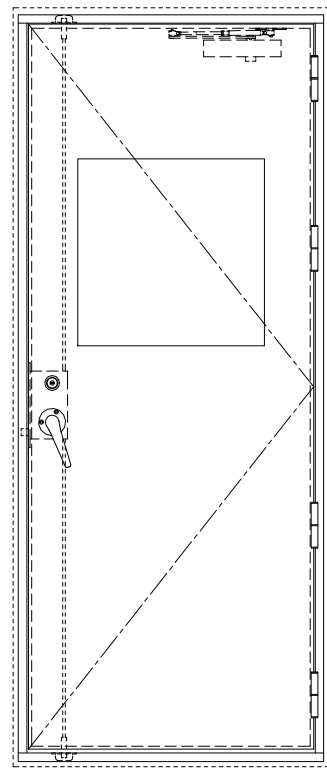


スチール枠

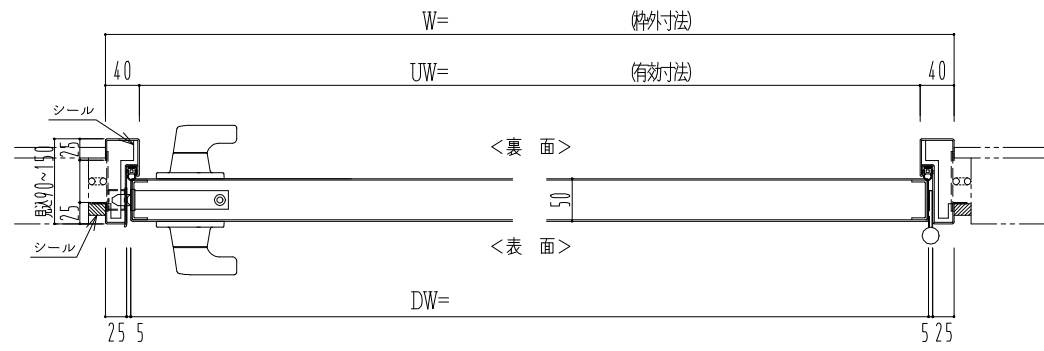

| 作図縮尺 | |
|-------|-------|
| 正面図 | 1/1 |
| 水平断面図 | 2.5/1 |
| 垂直断面図 | 2.5/1 |