
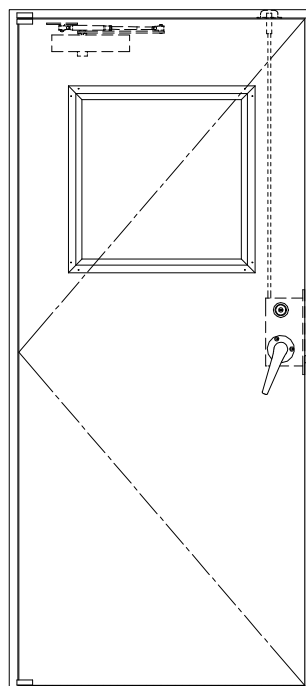
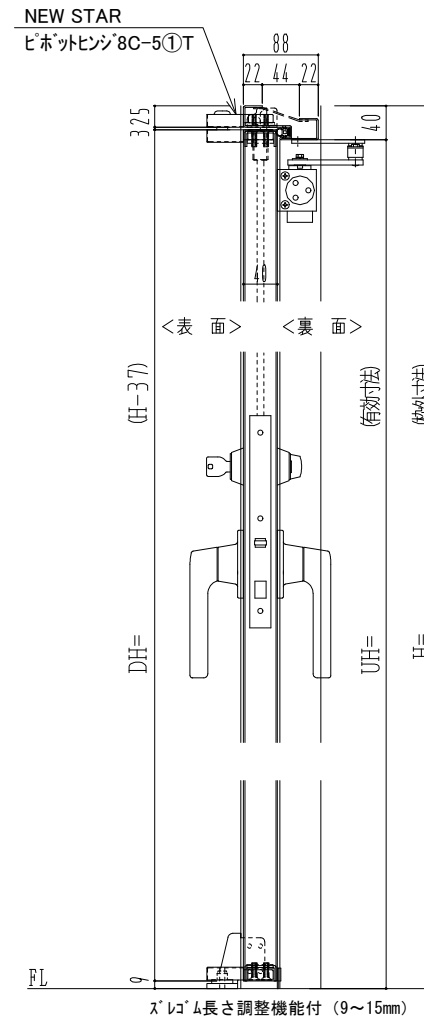


SUS枠

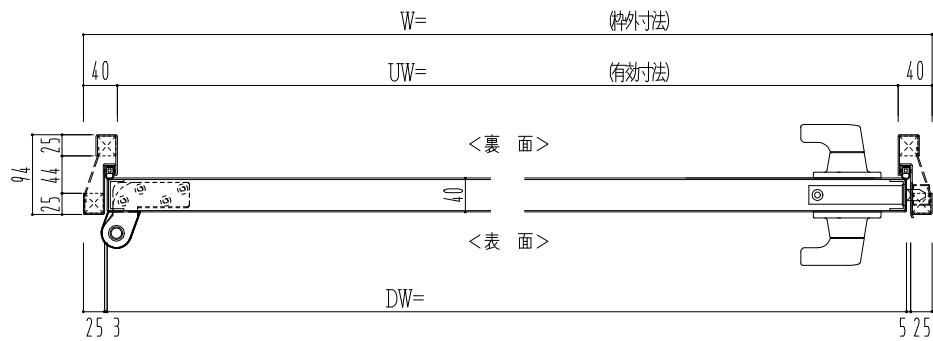

作図縮尺	
正面図	1 / 1
水平断面図	2.5 / 1
垂直断面図	2.5 / 1

<p>SUNWIZZ</p>	<p>品名： ステンレスドア</p>	<p>型名： DSU40 (V1.1)・片開-F3M-3方 スレイト</p>	<p>DSU40-11KL3MZ0-P-C1-2203</p>
-----------------------	--------------------	--	---------------------------------