
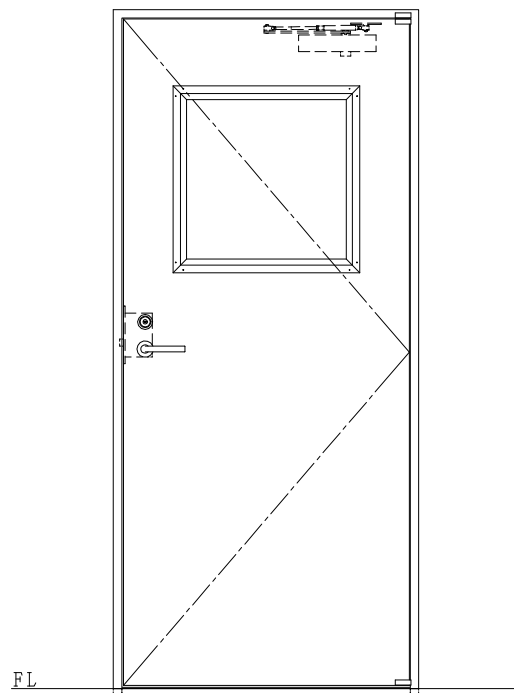
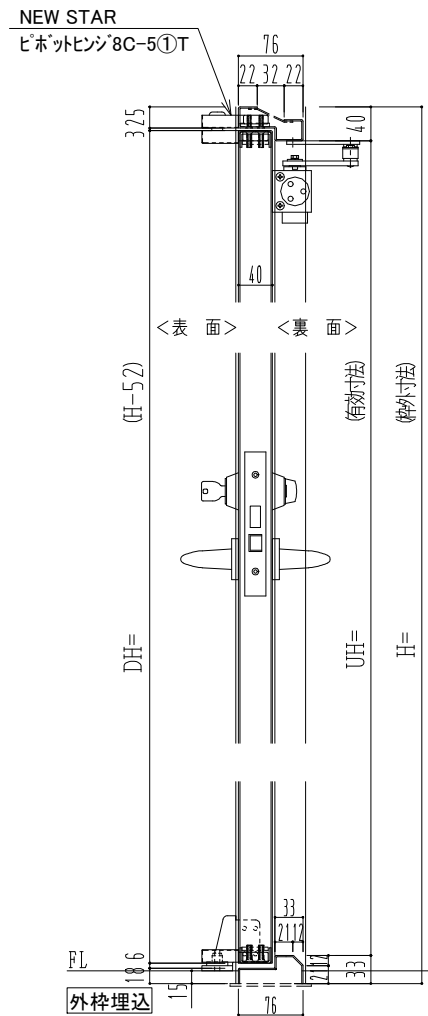


SUS枠

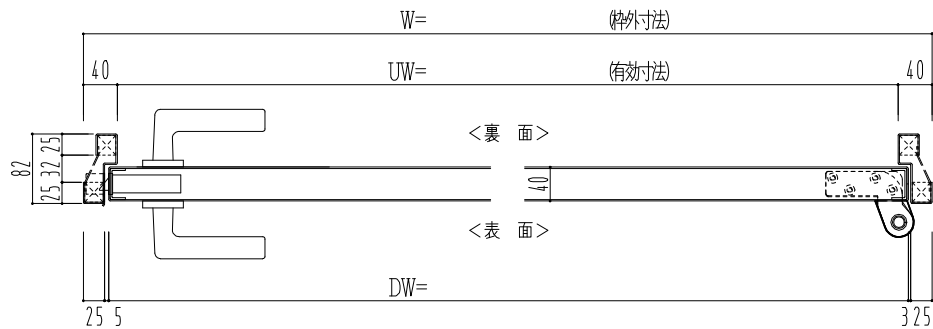

作図縮尺	
正面図	1 / 1
水平断面図	2.5 / 1
垂直断面図	2.5 / 1

SUNWIZZ

品名: ステンレスドア

型名: DSU40 (V1.1)・片開-F0-4方 ノット (下枠SUS製)

DSU40-11KR00N0-P-C0-2203