
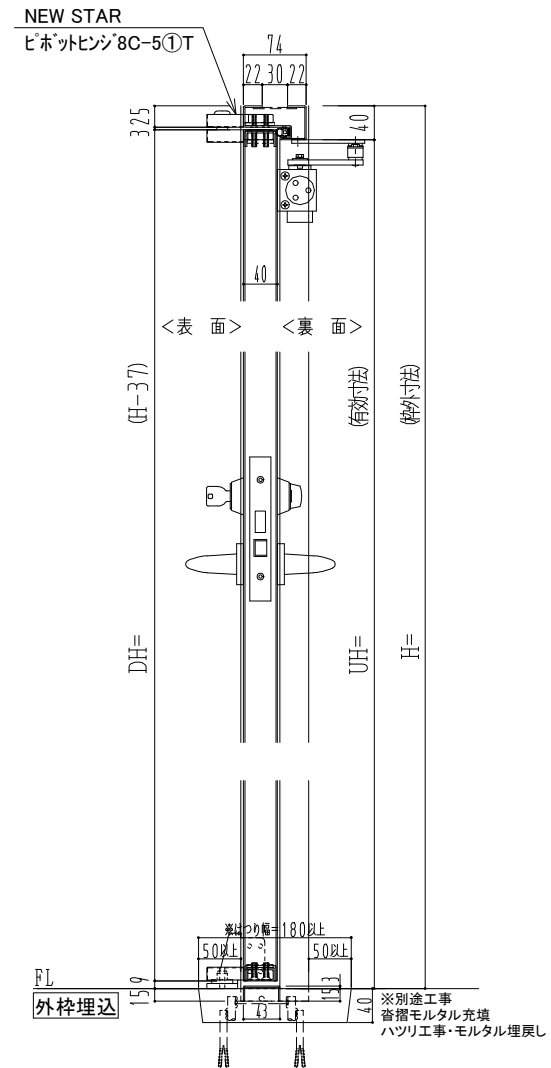
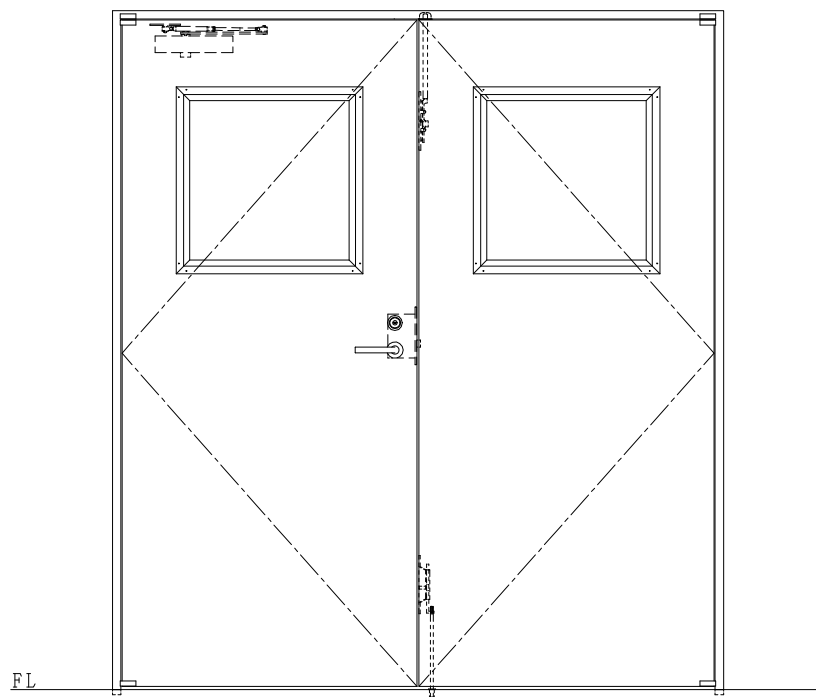


SUS枠

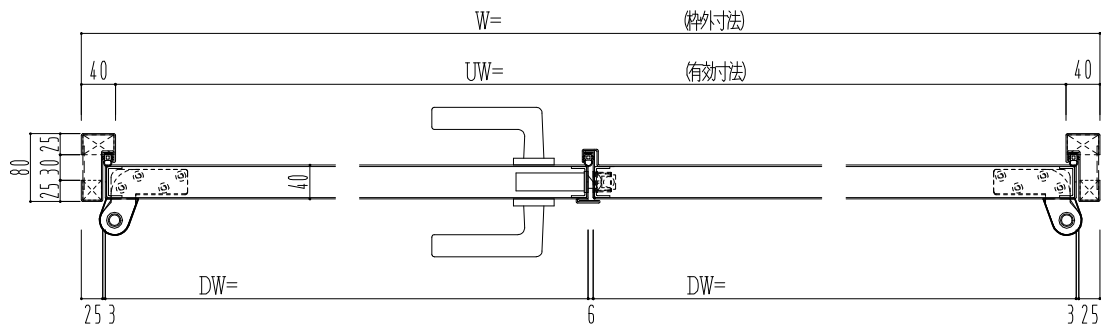

作図縮尺	
正面図	1/1
水平断面図	2.5/1
垂直断面図	2.5/1

SUNWIZZ	品名: ステンレスドア	型名: DSU40 (V1.1)・両開-F0-3方 ノック	DSU40-11WLO0N1-P-A1-2203
---------	-------------	-------------------------------	--------------------------