
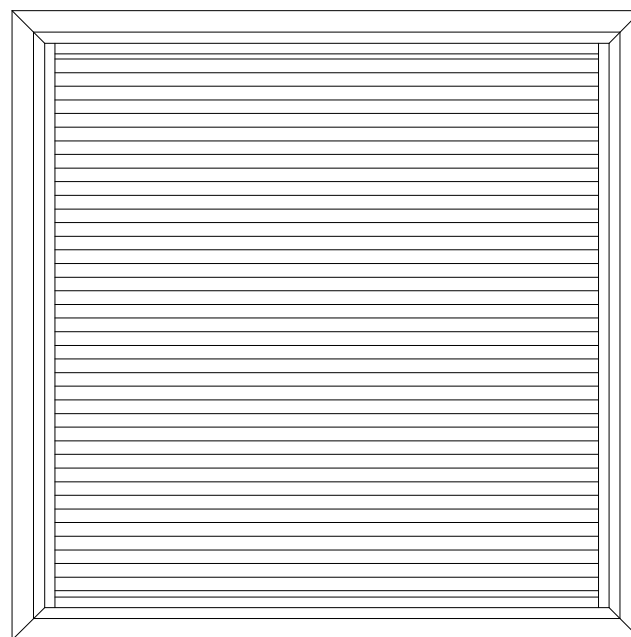


作図縮尺	
正面図	1/1
水平断面図	2.5/1
垂直断面図	2.5/1

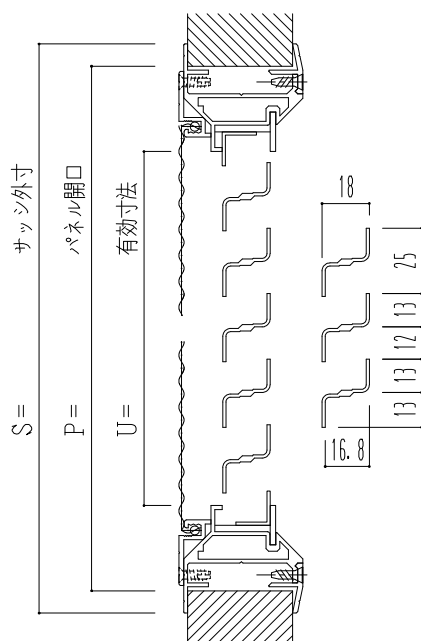

ガラリ開口率 = 50%

相対寸法表

	S基準	P基準	U基準
サッシ外寸	0	+17	+82
パネル開口	-17	0	+65
有効寸法	-82	-65	0