
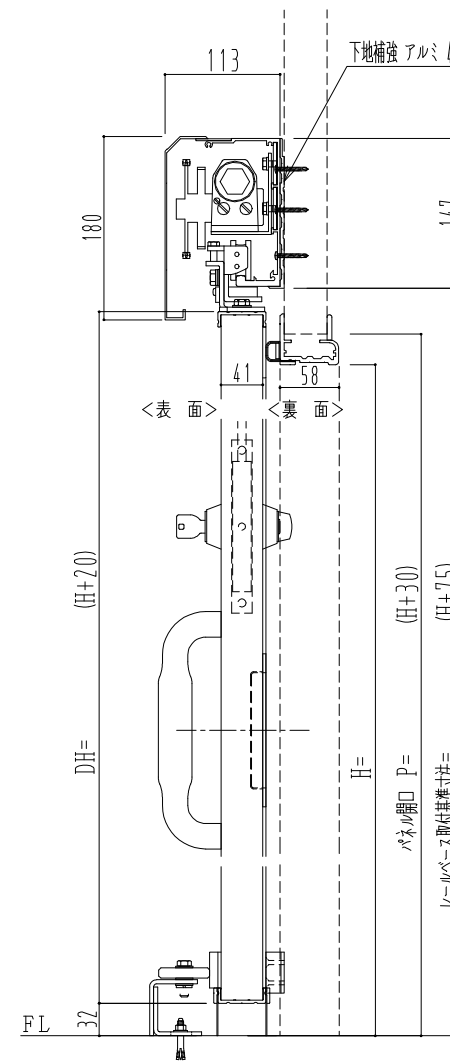
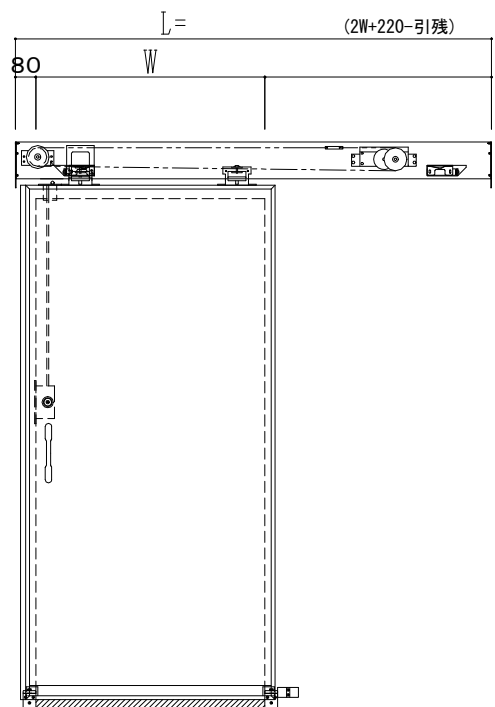


樹脂枠

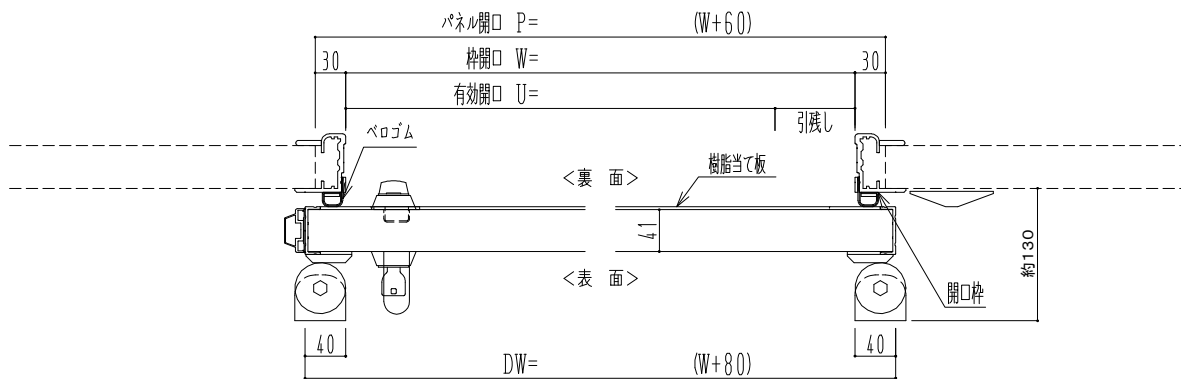

作図縮尺	
正面図	1 / 1
水平断面図	4 / 1
垂直断面図	4 / 1

SUNWIZZ

品名：断熱スライド7

型名：SIR40 (V1.7) - 片引自閉-3方

SIR40-17RD3100-2111