
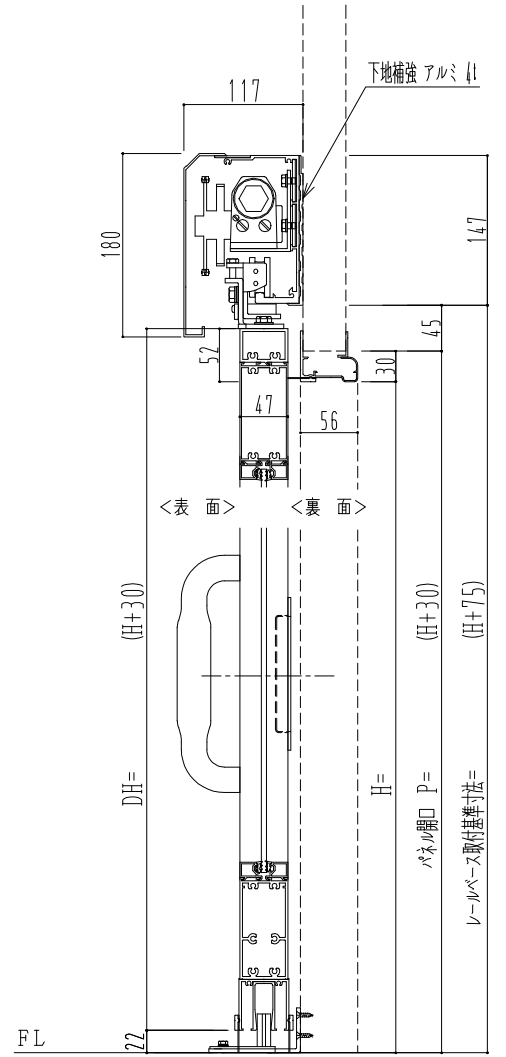
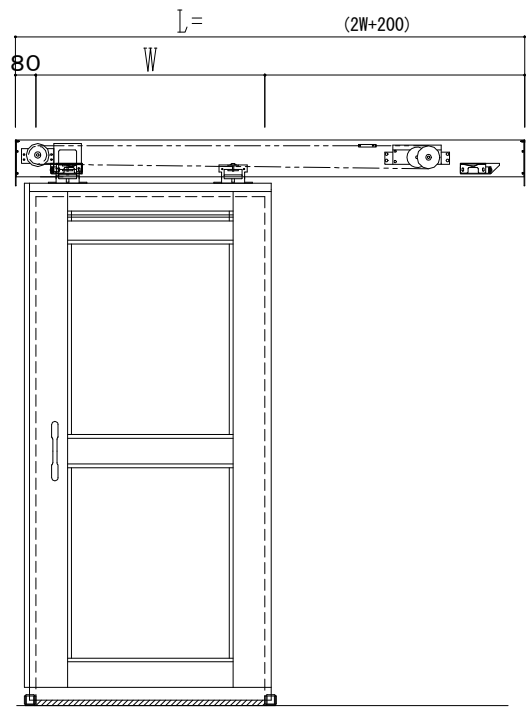


アルミ枠

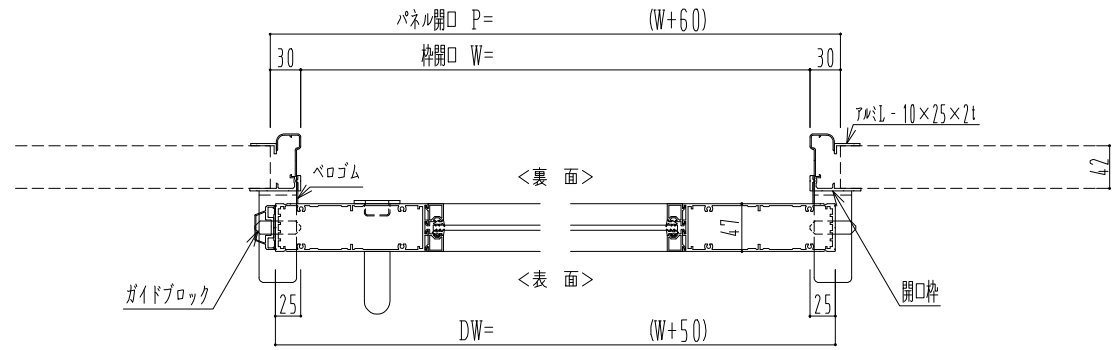

作図縮尺	
正面図	1 / 1
水平断面図	4 / 1
垂直断面図	4 / 1

<p>SUNWIZZ</p>	<p>品名: スライドドア</p>	<p>型名: SK40(V1.3)-片引自閉-3方 中棧2本</p>	<p>SK40-13KRD3200-2212</p>
----------------	-------------------	------------------------------------	----------------------------